

1 SITE PLAN
 A1.1 SCALE: 1:200



1
A3.1

WEST ELEVATION

SCALE: 1/8" = 1'-0"




STEP DESIGN STUDIO INC.
 ARCHITECTURAL DESIGN | CONSULTATION
 BUILDING PERMITS | PROJECT MANAGEMENT
 ARCH. VISUALIZATION | GRAPHIC DESIGN
 416.407.9528 | INFO@STEPIN.CA | STEPIN.CA
 115 APPLE CREEK BLVD. | UNIT 209 | MARKHAM

PROJECT NAME
 LOT 1 - 88 LEE AVE.
 MARKHAM, ON

DRAWING NAME
 WEST ELEVATION

PROJECT DATE
 11/15/2024
 PREPARED BY
 CARLOS. C.
 CHECKED BY
 STEPAN S.

PROJECT NUMBER
 21.35
 REVISION NUMBER
 5.1-2.3
 DOCUMENT NUMBER
 A3.1

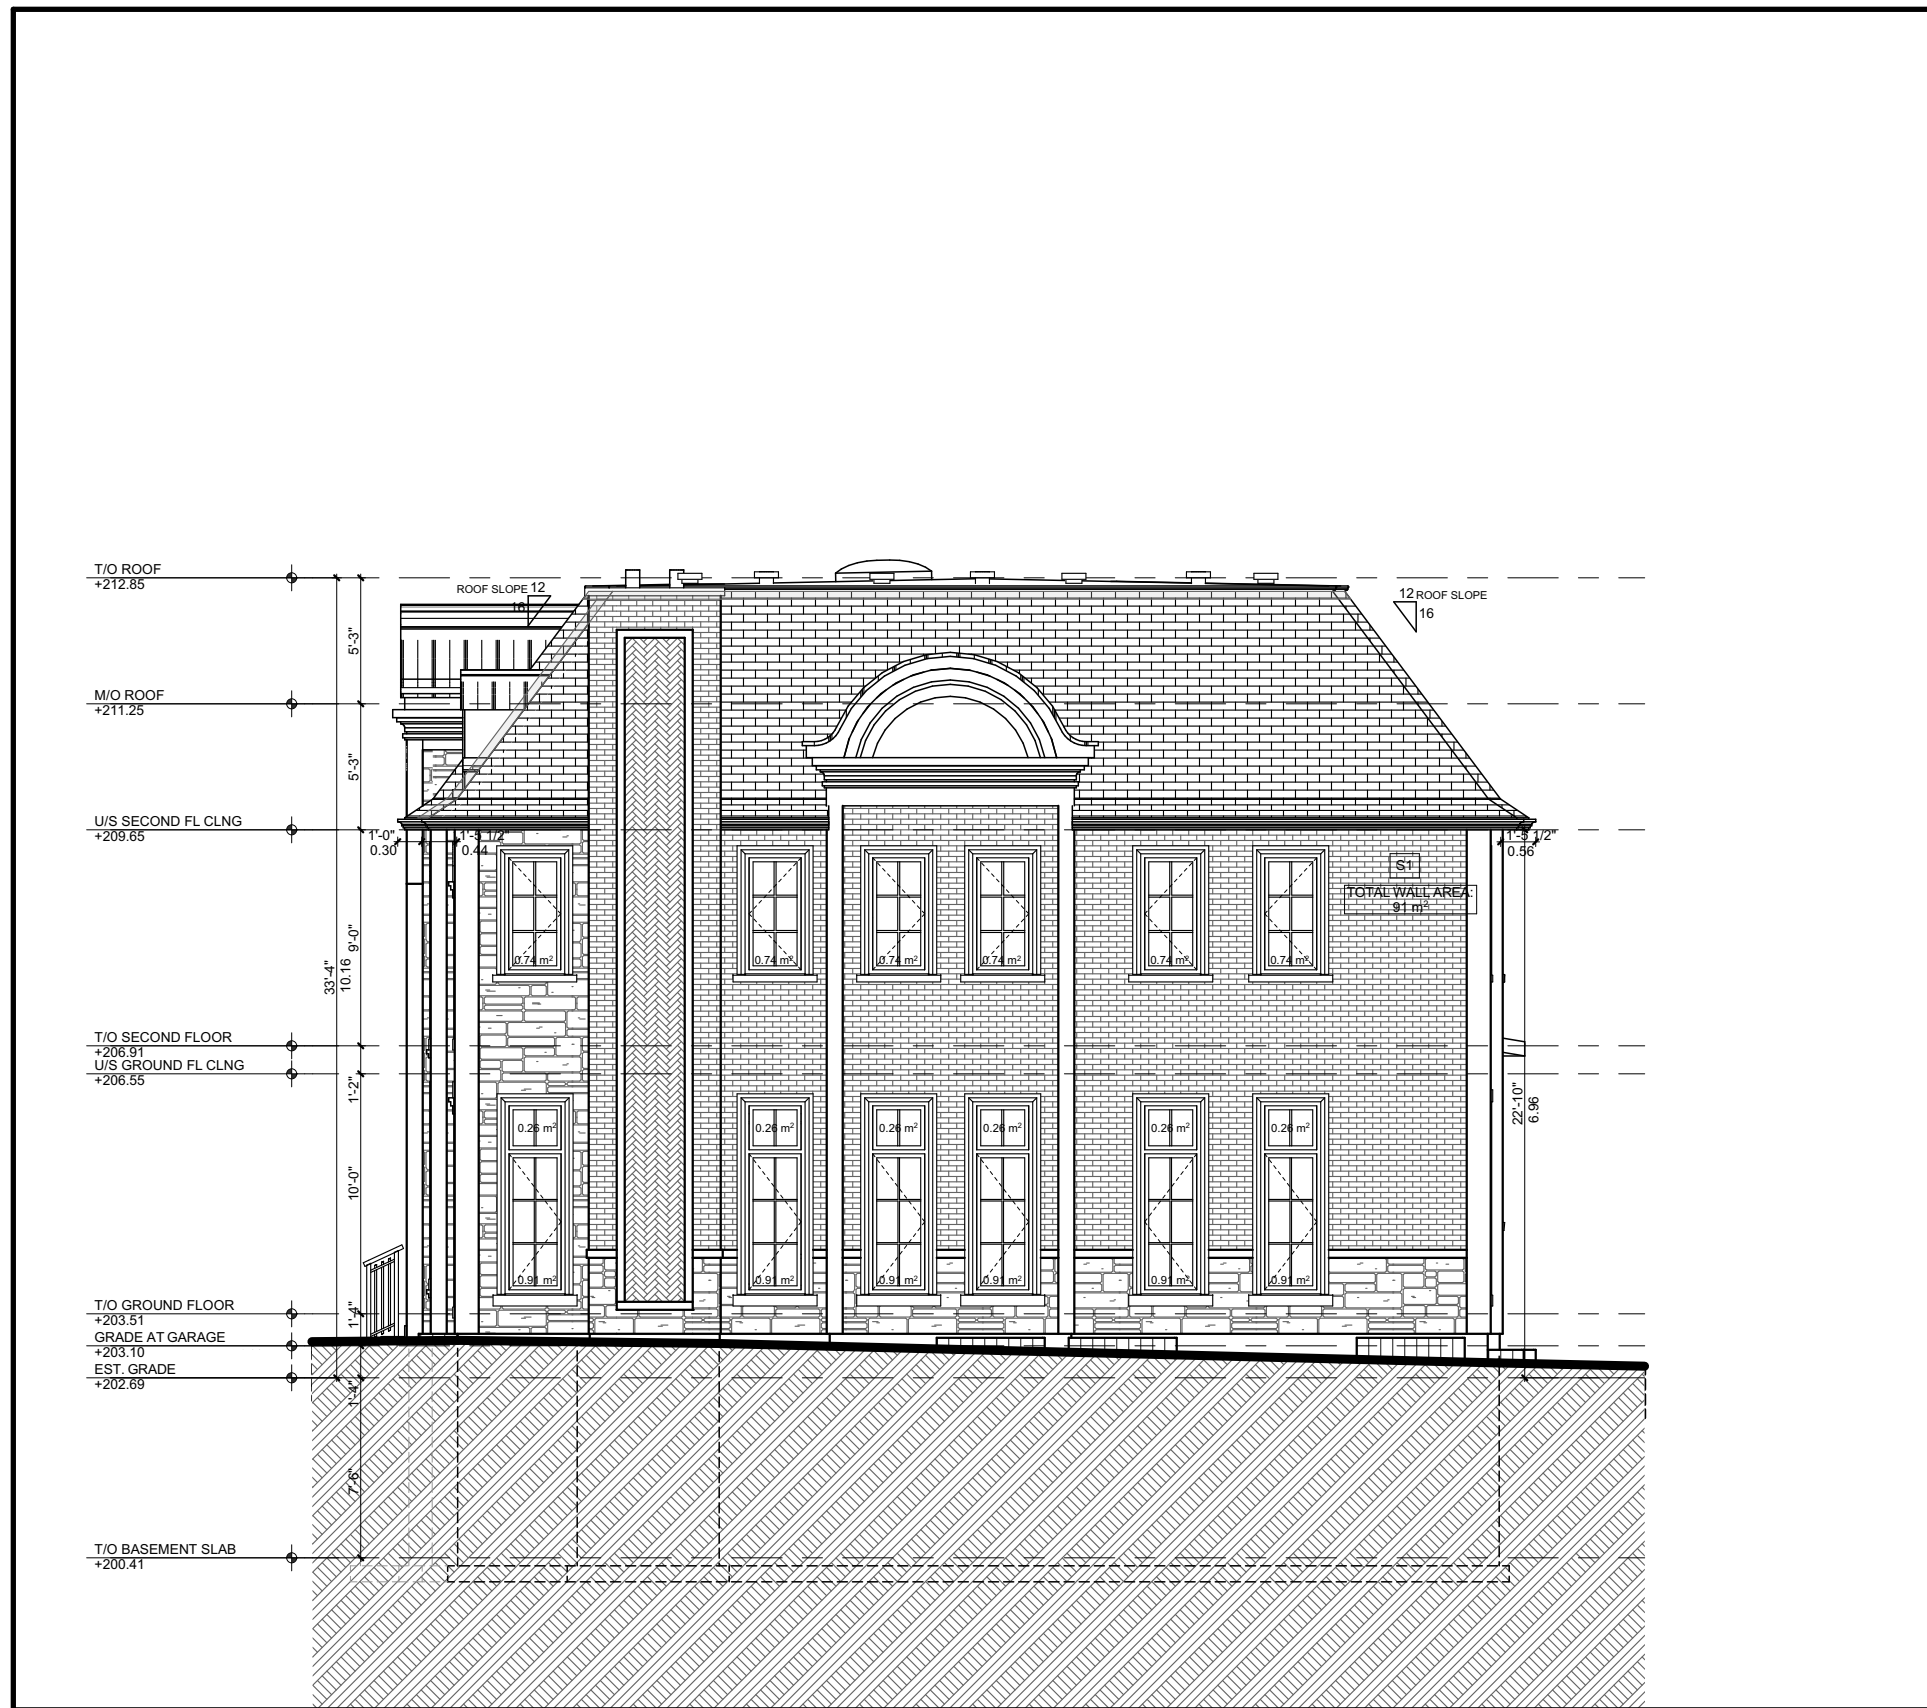

1 SOUTH ELEVATION
 A3.2 SCALE: 1/8" = 1'-0"



STEP DESIGN STUDIO INC.
 ARCHITECTURAL DESIGN | CONSULTATION
 BUILDING PERMITS | PROJECT MANAGEMENT
 ARCH. VISUALIZATION | GRAPHIC DESIGN
 416.407.9528 | INFO@STEPIN.CA | STEPIN.CA
 115 APPLE CREEK BLVD. | UNIT 209 | MARKHAM

PROJECT NAME
 LOT 1 - 88 LEE AVE.
 MARKHAM, ON
 DRAWING NAME
 SOUTH ELEVATION

PROJECT DATE
 11/15/2024
 PREPARED BY
 CARLOS. C.
 CHECKED BY
 STEPAN S.

PROJECT NUMBER
 21.35
 REVISION NUMBER
 5.1-2.3
 DOCUMENT NUMBER
 A3.2



1
A3.3

EAST ELEVATION

SCALE: 1/8" = 1'-0"



STEP DESIGN STUDIO INC.
 ARCHITECTURAL DESIGN | CONSULTATION
 BUILDING PERMITS | PROJECT MANAGEMENT
 ARCH. VISUALIZATION | GRAPHIC DESIGN
 416.407.9528 | INFO@STEPIN.CA | STEPIN.CA
 115 APPLE CREEK BLVD. | UNIT 209 | MARKHAM

PROJECT NAME
 LOT 1 - 88 LEE AVE.
 MARKHAM, ON
 DRAWING NAME
 EAST ELEVATION

PROJECT DATE
 11/15/2024
 PREPARED BY
 CARLOS. C.
 CHECKED BY
 STEPAN S.

PROJECT NUMBER
 21.35
 REVISION NUMBER
 5.1-2.3
 DOCUMENT NUMBER
 A3.3



1 NORTH ELEVATION
A3.4 SCALE: 1/8" = 1'-0"