

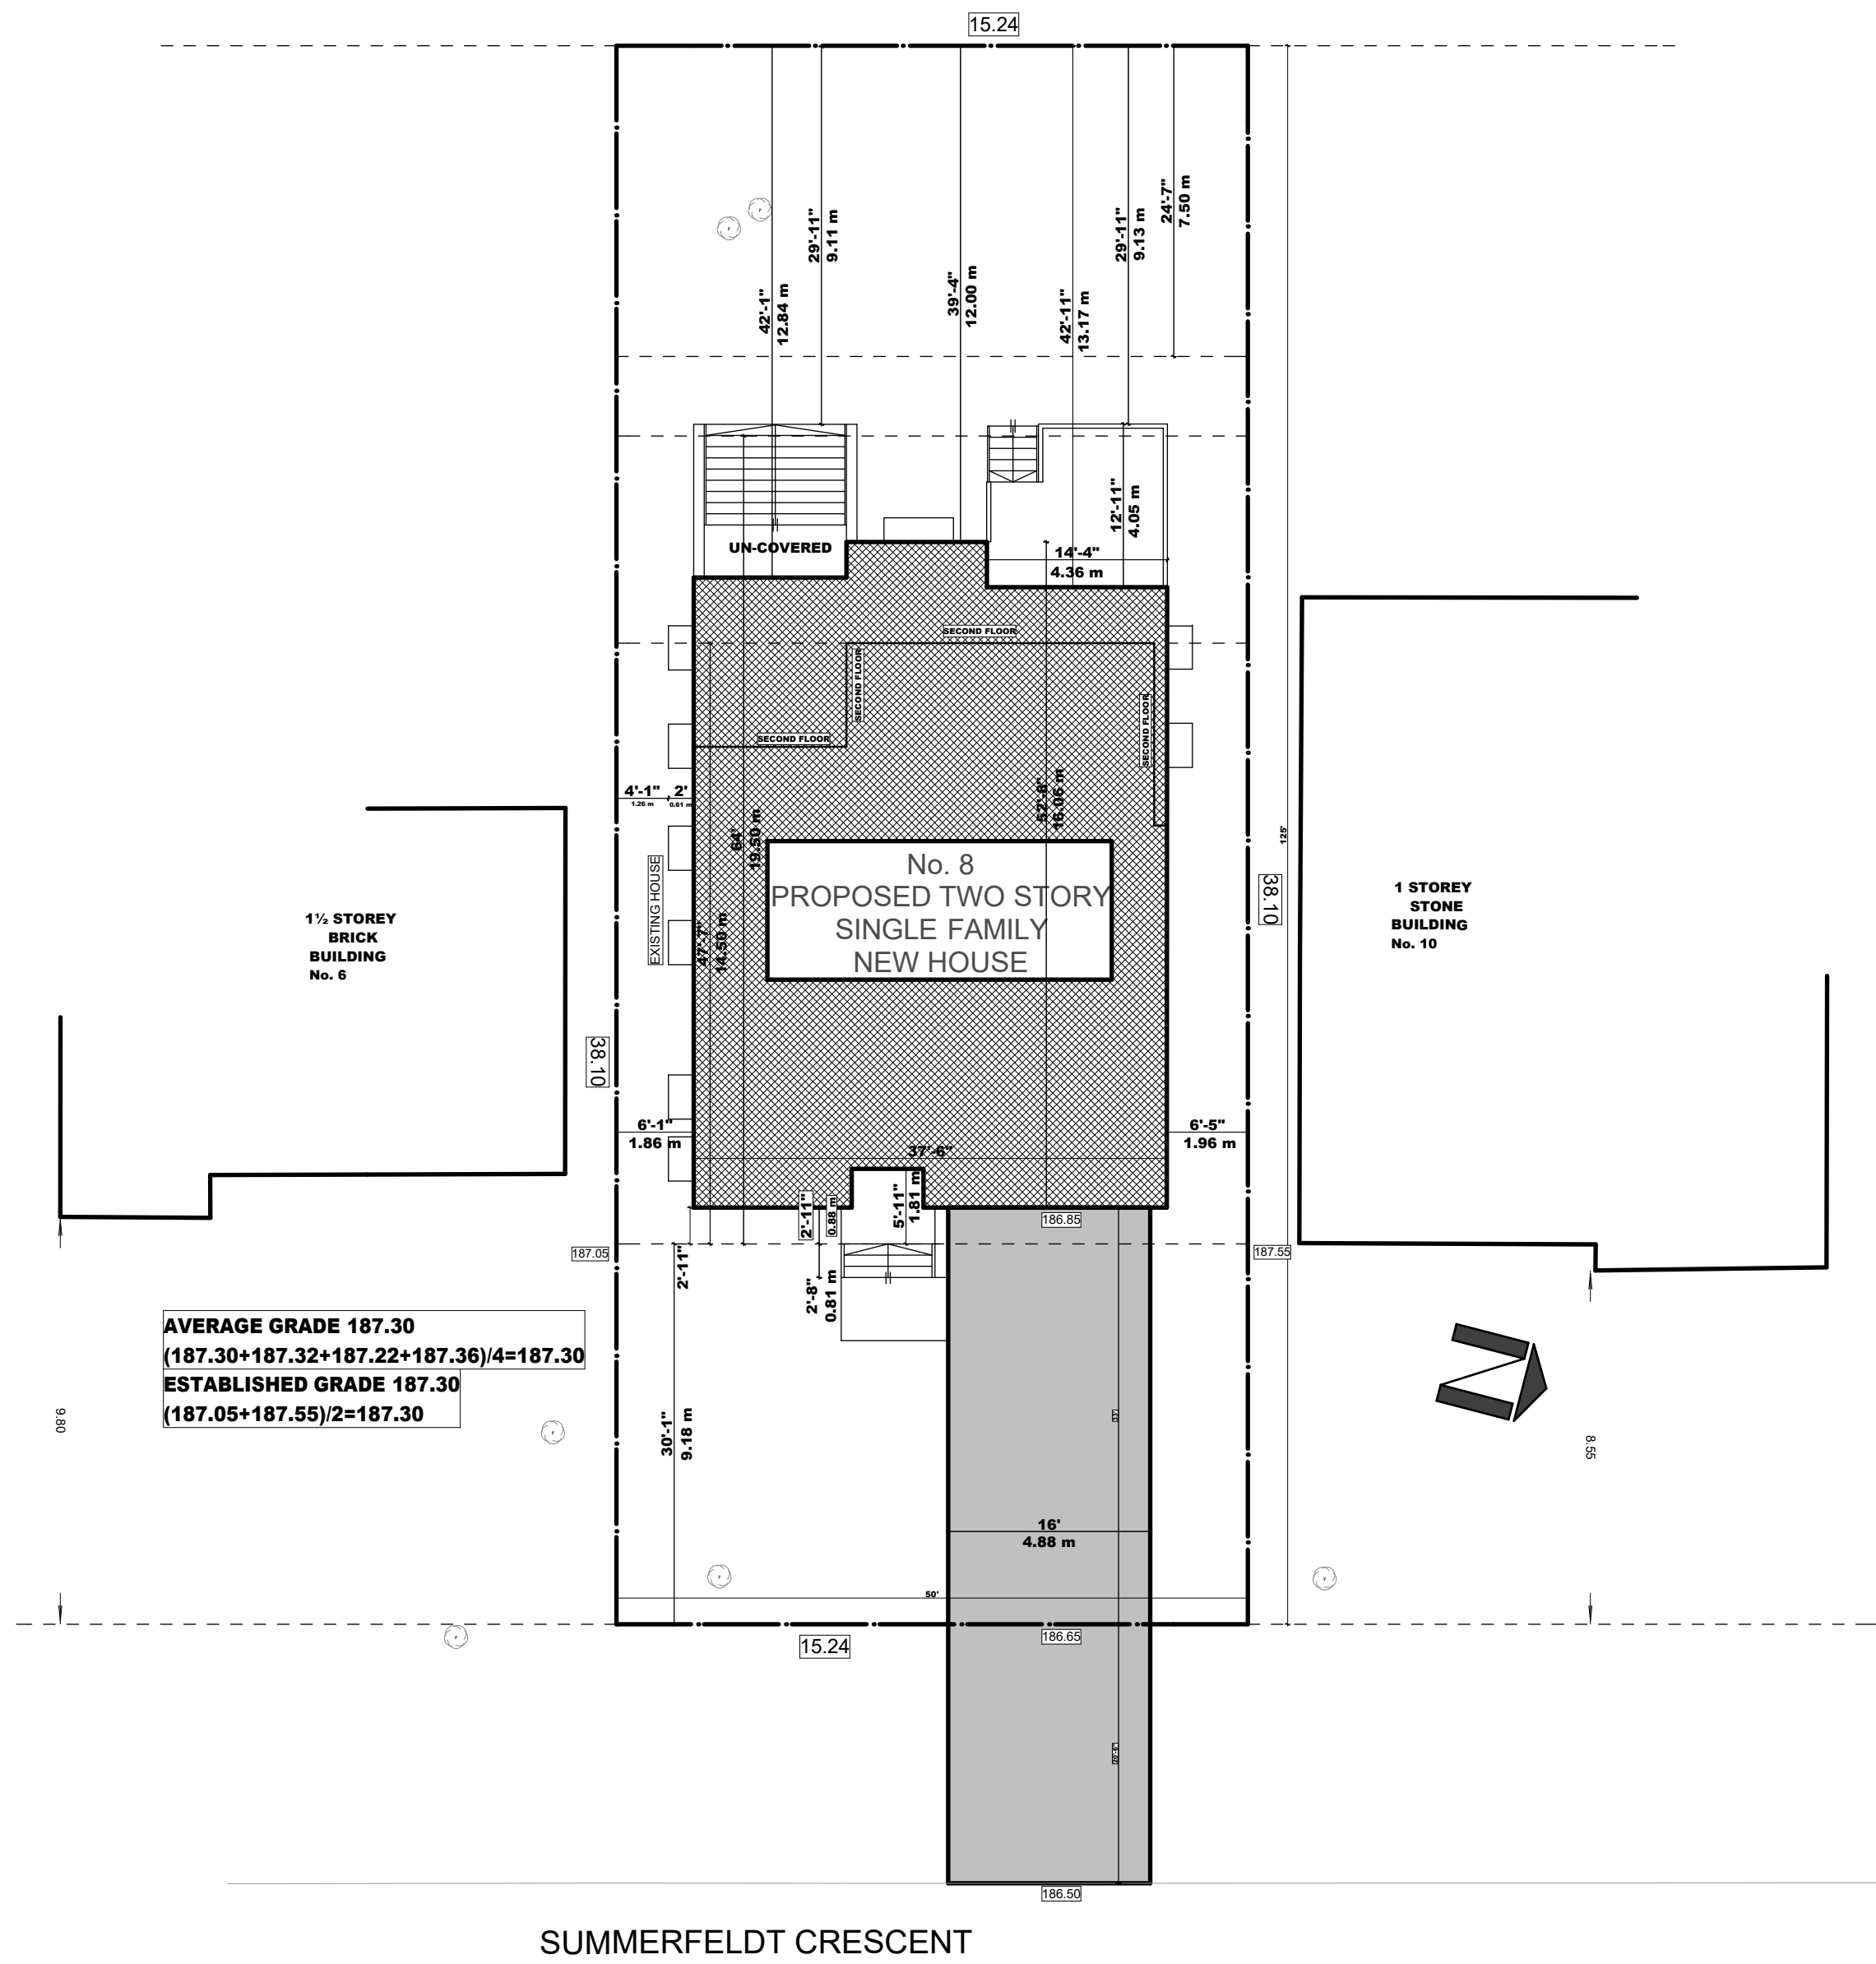


LOT AREA: 580.64 M ²		LOT COVERAGE:			
GFA	GR FLOOR INCLUDING GARAGE	SECOND FLOOR AREA	BASEMENT	GARAGE	COMBINED MAIN BUILDING COVERAGE NOT INCLUDING CELLAR
TOTAL	1872FT ² /173.91 M ² (30.0%)	1464FT ² /136.01 M ² (23.42%)	1550FT ² /144.00 M ²	378FT ² /35.12M ²	3336FT ² /309.92 M ²

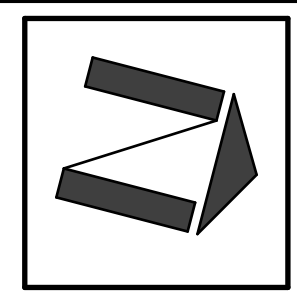

DATE:	ISSUED FOR:
JUN-2024	FOR C OF A

FOR STRUCTURE ONLY

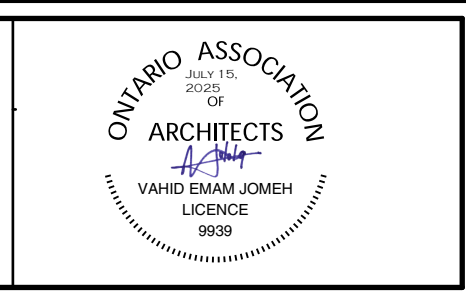

DRAWN BY
V.E

SCALE:
1:150
LAST MODIFIED ON:
JULY 15, 2025


DRAWING TITLE:	SITE PLAN
PROJECT TITLE/ADDRESS:	8 SUMMERFELDT CRESCENT MARKHAM, ON

A.01



DATE:	ISSUED FOR:
JUN-2024	FOR C OF A

FOR STRUCTURE ONLY

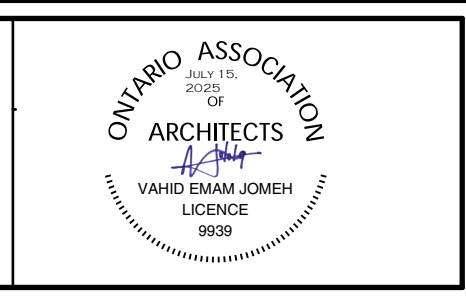

DRAWN BY
 V.E

SCALE:
 3/16" = 1'-0"
 LAST MODIFIED ON:
 JULY 15, 2025


DRAWING TITLE:
 FRONT ELEVATION
 PROJECT TITLE/ADDRESS:
 8 SUMMERFELDT CRESCENT
 MARKHAM, ON

A2.1



DATE:	ISSUED FOR:
JUN-2024	FOR C OF A

FOR STRUCTURE ONLY

 


DRAWN BY
V.E

SCALE:
3/16" = 1'-0"
LAST MODIFIED ON:
JULY 15, 2025


DRAWING TITLE:	REAR ELEVATION
PROJECT TITLE/ADDRESS:	8 SUMMERFELDT CRESCENT MARKHAM, ON

A2.2

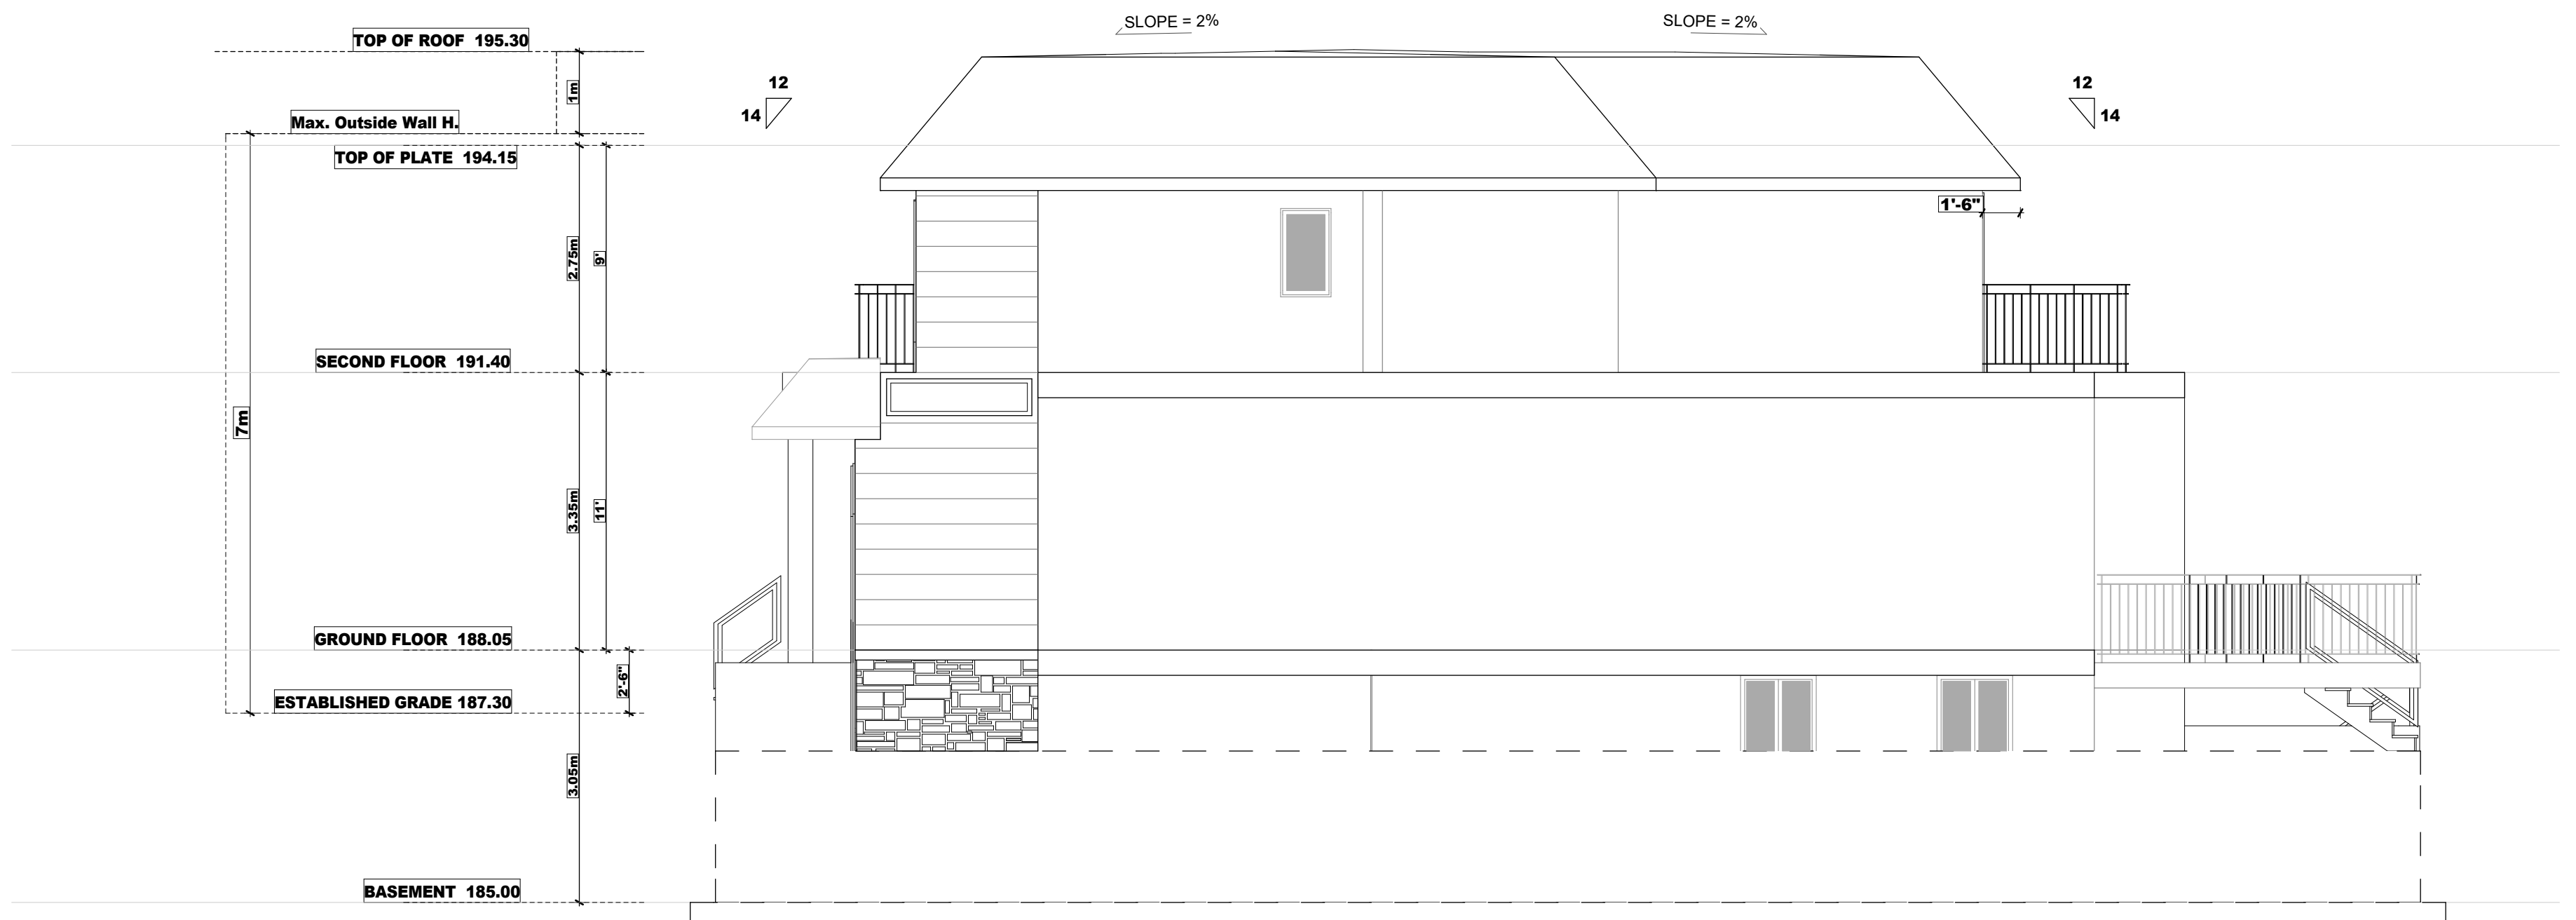

NORTH SIDE ELEVATION

DATE: JUN-2024	ISSUED FOR: FOR C OF A		DRAWN BY V.E	SCALE: 3/16" = 1'-0"	DRAWING TITLE: SIDE ELEVATION	A2.3
				FOR STRUCTURE ONLY	LAST MODIFIED ON: JULY 15, 2025	

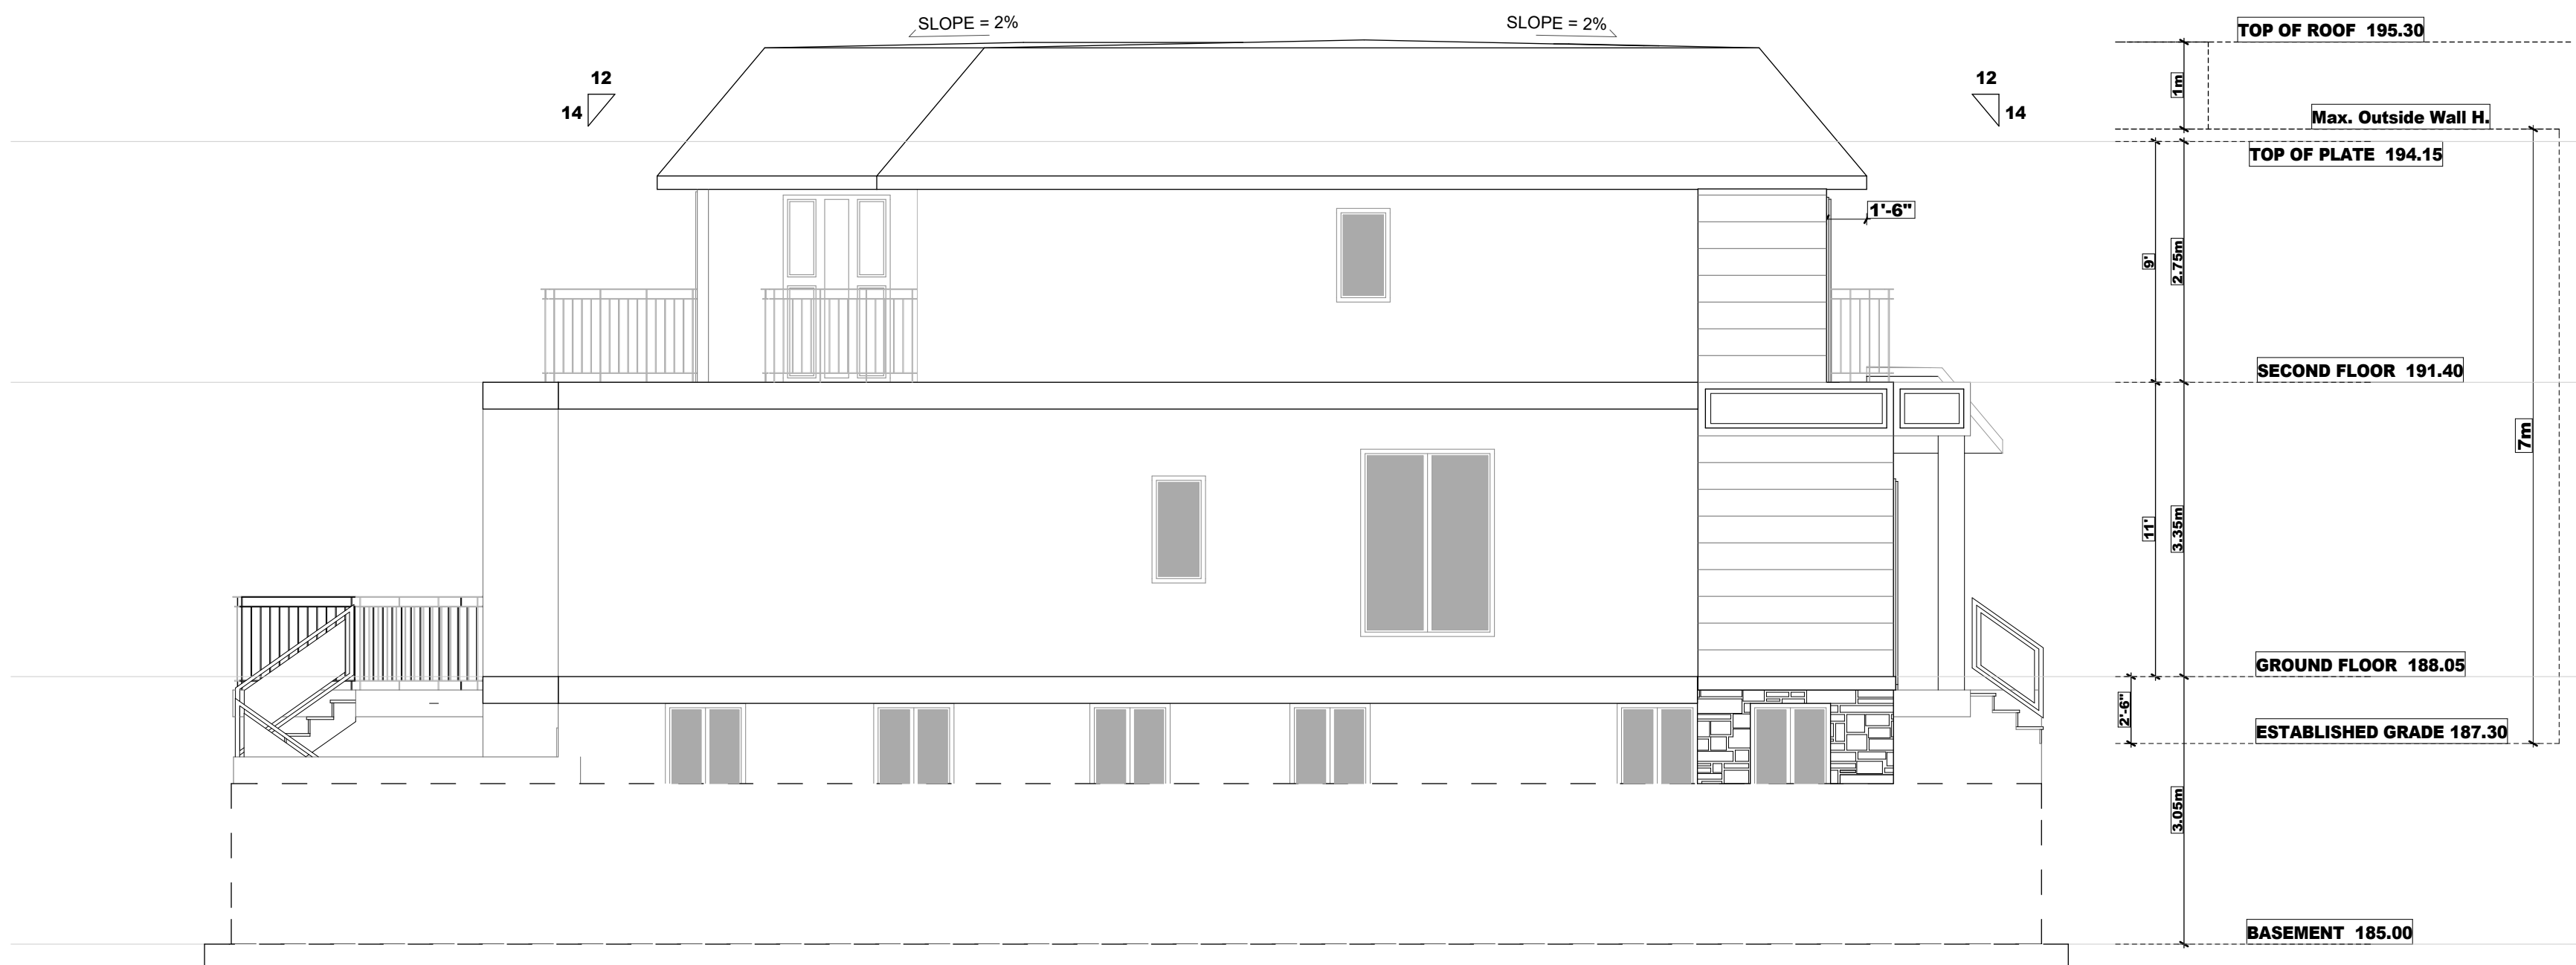

SOUTH SIDE ELEVATION

DATE: JUN-2024	ISSUED FOR: FOR C OF A		DRAWN BY V.E	SCALE: 3/16" = 1'-0"	DRAWING TITLE: SIDE ELEVATION	A2.4
				FOR STRUCTURE ONLY	LAST MODIFIED ON: JULY 15, 2025	