


WORSLEY COURT

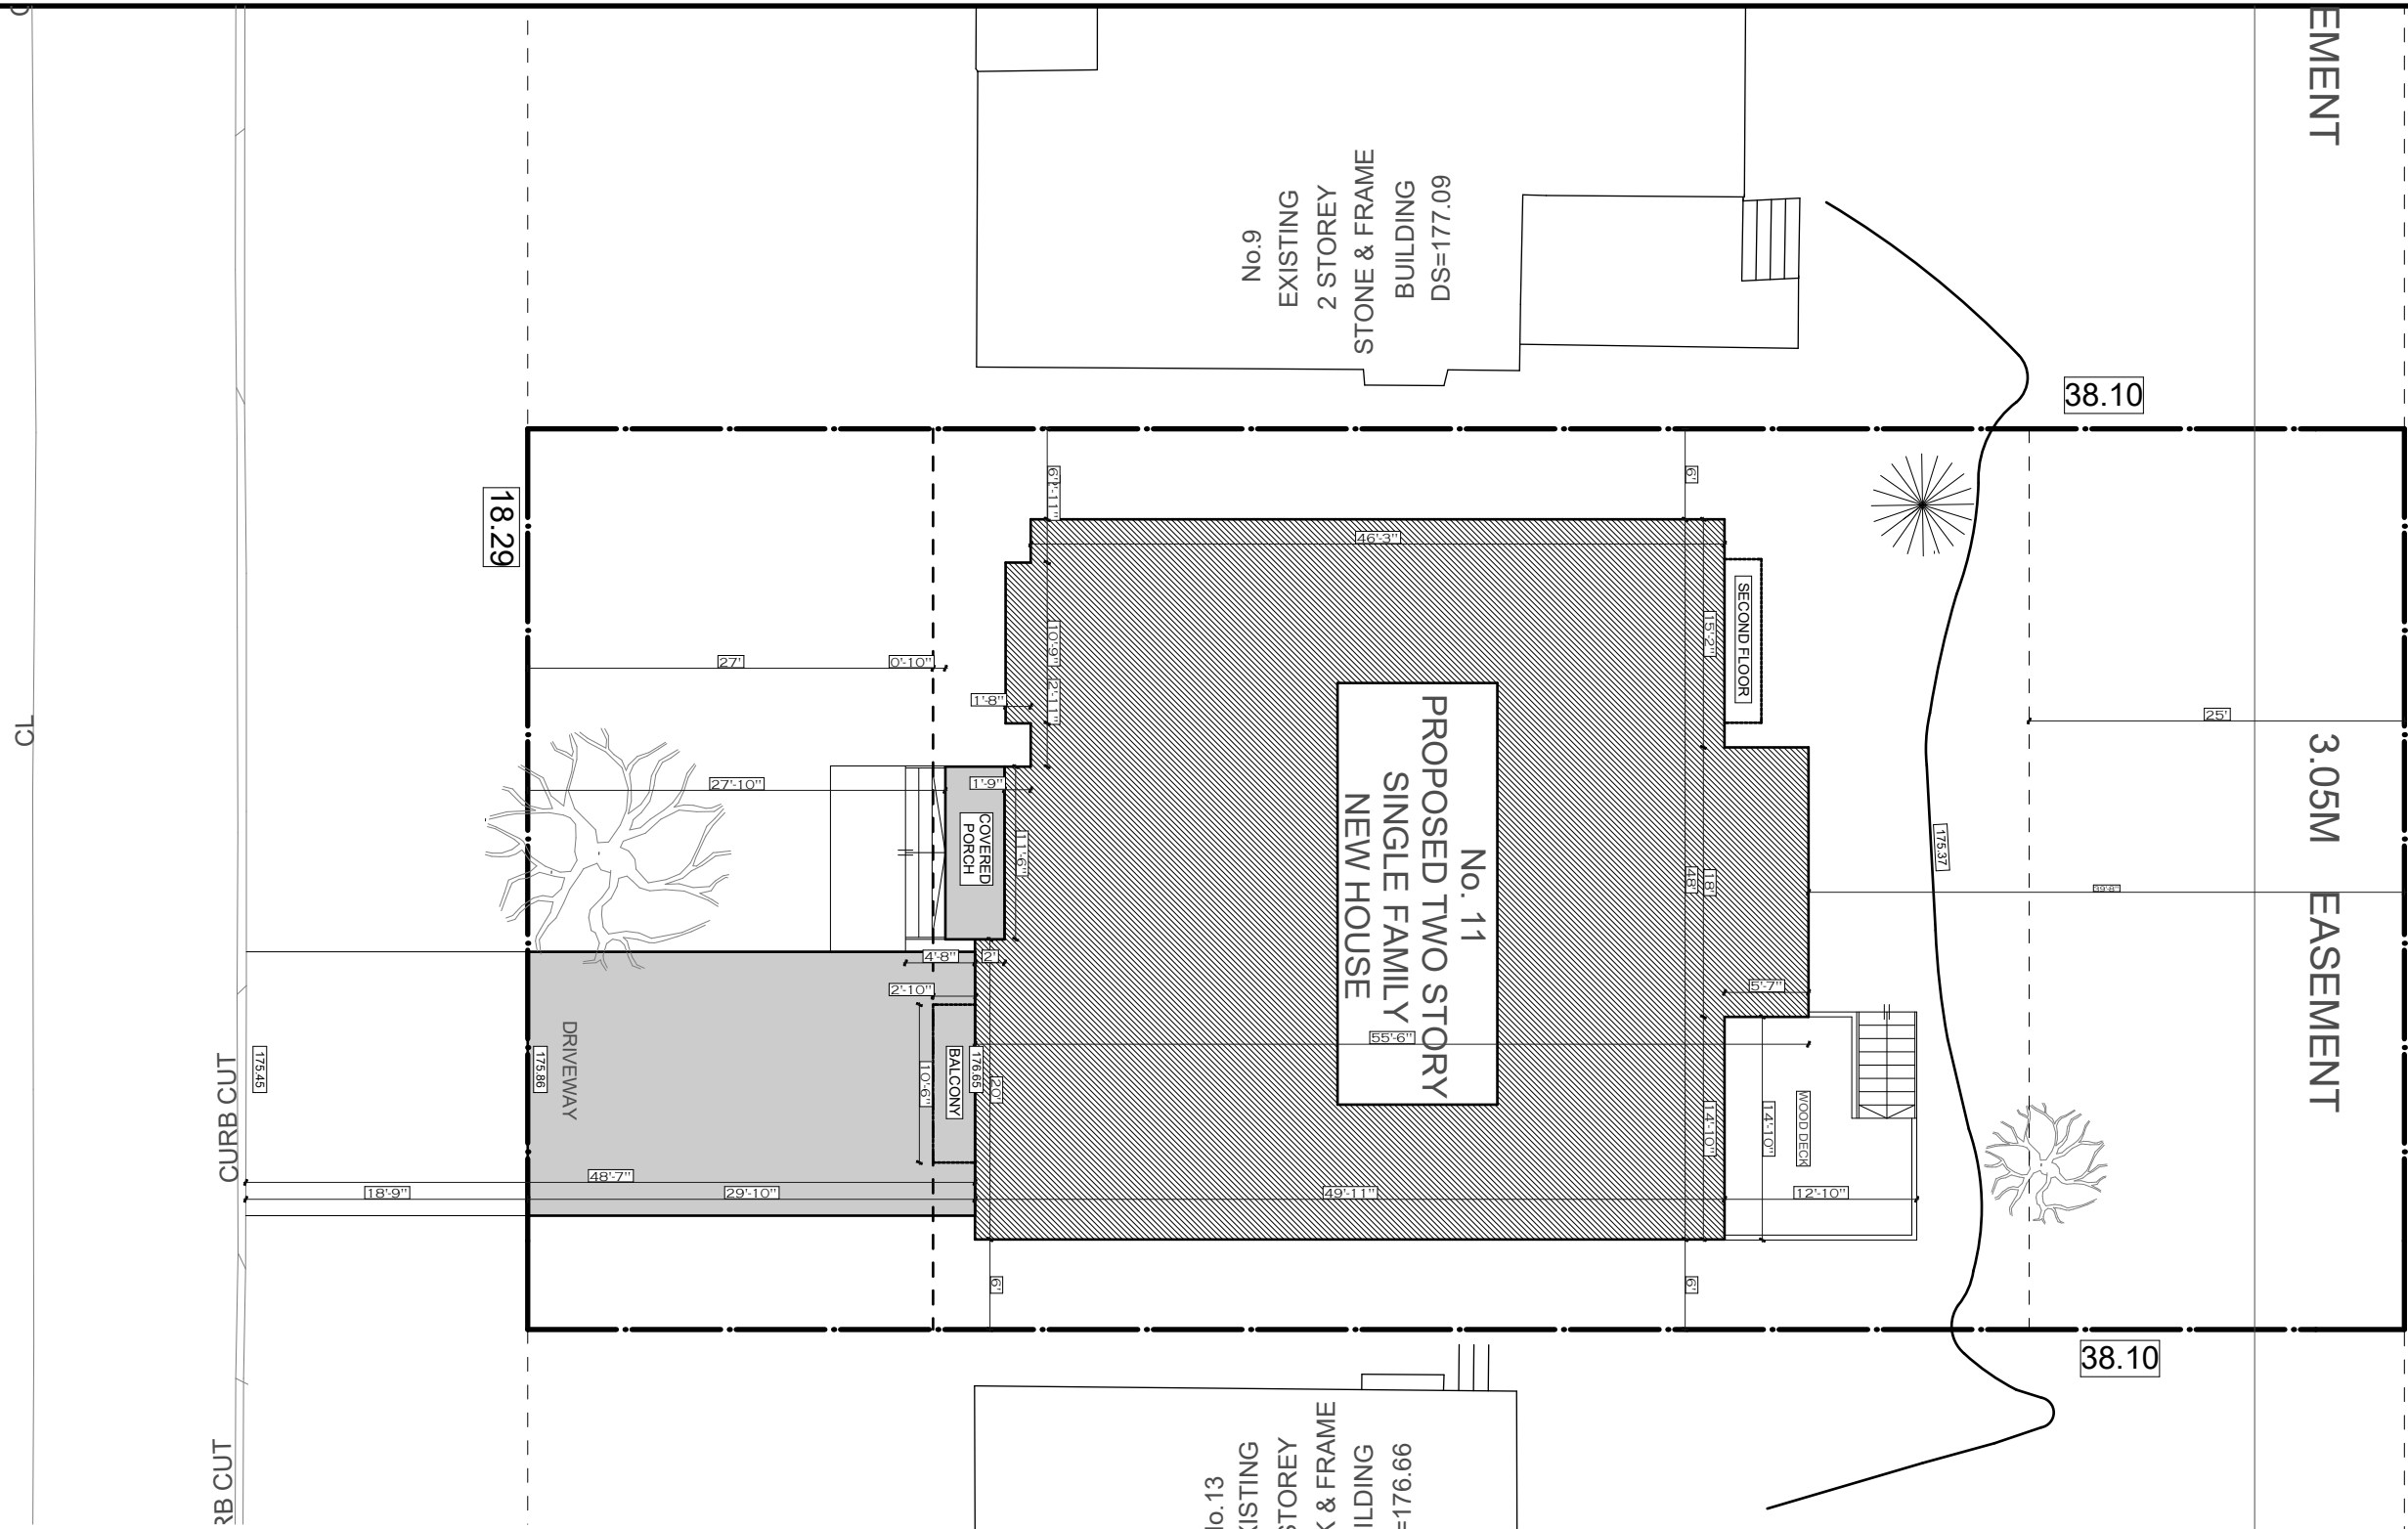

LOT AREA: 698.91 M ²		LOT COVERAGE: 232.72 M ²				
GFA	GR FLOOR EXCLUDING GARAGE	SECOND FLOOR AREA	BASEMENT	GARAGE	TOTAL GFA NOT INCLUDING CELLAR	%
TOTAL	1992FT ² /185.06 M ²	2502FT ² /232.44 M ²	2058FT ² /191.19 M ²	439 FT ² /40.78M ²	4494FT ² /417.50 M ²	33.30%

DATE:	ISSUED FOR:
NOV-2019	FOR COA

FOR STRUCTURE ONLY

ECO-REVIVAL Consulting Ltd.
 5 Anvil Millway
 Toronto, ON. M2L 1P9
 Tel: 416 428-5858

ONLY FOR ARCHITECTURAL STAMP


DRAWN BY:
V.E.

SCALE:
1:150
LAST MODIFIED ON:
OCTOBER 30, 2019

DRAWING TITLE:	SITE PLAN
PROJECT TITLE/ADDRESS:	11 WORSLEY Ct. MARKHAM, ON

A.00

ONLY FOR ARCHITECTURAL STAMP

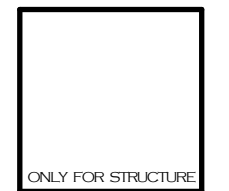

ALL DRAWINGS AND DOCUMENTS ARE PRELIMINARY UNLESS APPROVED BY THE CITY AND MUST NOT BE USED FOR ANY CONSTRUCTION BEFORE ISSUANCE OF BUILDING PERMIT. CONTRACTORS/BUILDER MUST VERIFY ALL DIMENSIONS/SPECS/DETAILS & ASSEMBLY INFORMATION INCLUDING STRUCTURAL AND MECHANICAL PRIOR TO COMMENCEMENT OF WORK AND REPORT ANY DISCREPANCIES TO ECO-REVIVAL CONSULTING LTD. DESIGN, DRAWINGS & SPECIFICATIONS ARE ALL PROPERTY OF ECO-REVIVAL CONSULTING LTD UNDER COPY RIGHT ACT AND MUST NOT BE USED FOR ANY OTHER PROJECT AND/OR BY ANY OTHER PERSON OTHER THAN ORIGINAL CLIENT WITHOUT WRITTEN PERMISSION.

DATE: Nov. 2019	ISSUED FOR: FOR COA
--------------------	------------------------

PROJECT TITLE/ADDRESS:
**11 WORSLEY Ct.
MARKHAM, ON**


DRAWING TITLE:
BASEMENT

SCALE: 3/16" = 1'-0"


DRAWN BY V.E	CHKD BY V.E
-----------------	----------------

LAST MODIFIED ON:
OCTOBER 30, 2019

A.01

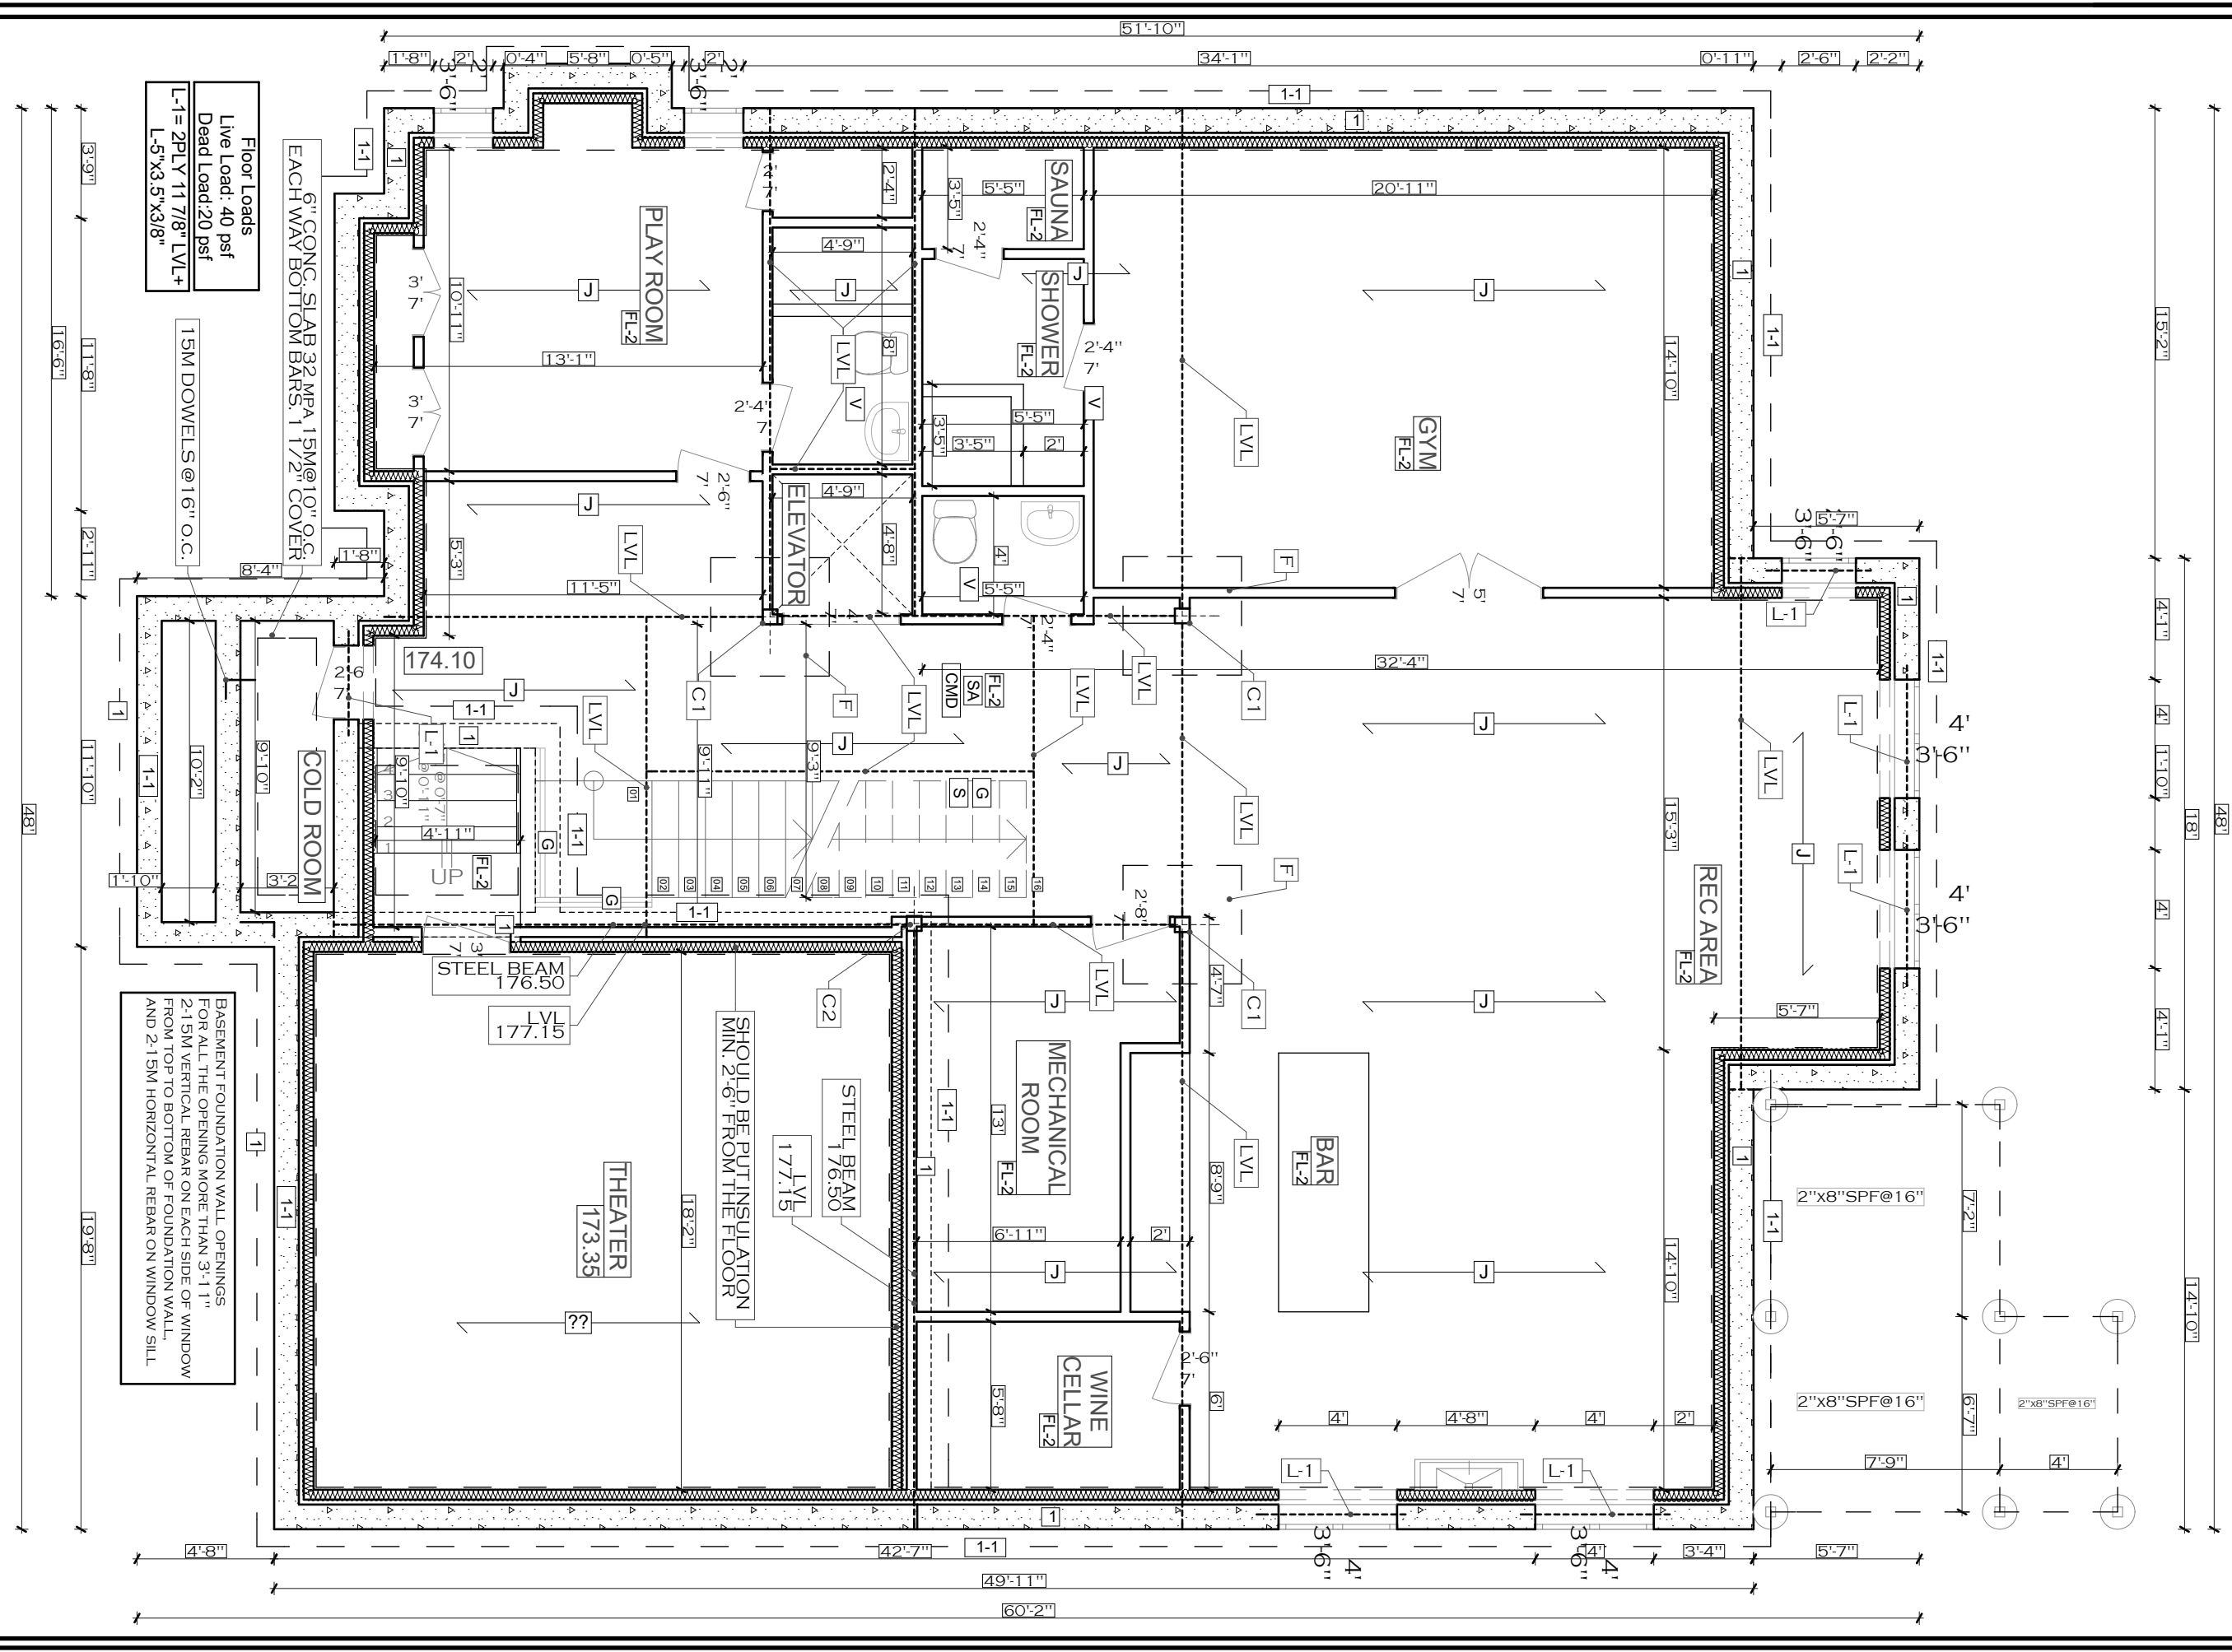

ONLY FOR ARCHITECTURAL STAMP

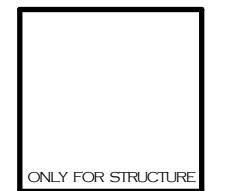

ALL DRAWINGS AND DOCUMENTS ARE PRELIMINARY UNLESS APPROVED BY THE CITY AND MUST NOT BE USED FOR ANY CONSTRUCTION BEFORE ISSUANCE OF BUILDING PERMIT. CONTRACTORS/BUILDER MUST VERIFY ALL DIMENSIONS/SPECS/DETAILS & AS-BUILT INFORMATION INCLUDING STRUCTURAL AND MECHANICAL PRIOR TO COMMENCEMENT OF WORK AND REPORT ANY DISCREPANCIES TO ECO-REVIVAL CONSULTING LTD. DESIGN, DRAWINGS & SPECIFICATIONS ARE ALL PROPERTY OF ECO-REVIVAL CONSULTING LTD UNDER COPY RIGHT ACT AND MUST NOT BE USED FOR ANY OTHER PROJECT AND/OR BY ANY OTHER PERSON OTHER THAN ORIGINAL CLIENT WITHOUT WRITTEN PERMISSION.

DATE: Nov. 2019	ISSUED FOR: FOR COA
--------------------	------------------------

PROJECT TITLE/ADDRESS:
**11 WORSLEY Ct.
MARKHAM, ON**


DRAWING TITLE:
GROUND FLOOR

SCALE: 3/16" = 1'-0"

DRAWN BY V.E	CHKD BY V.E
-----------------	----------------

LAST MODIFIED ON:
JANUARY 20, 2020

A.02

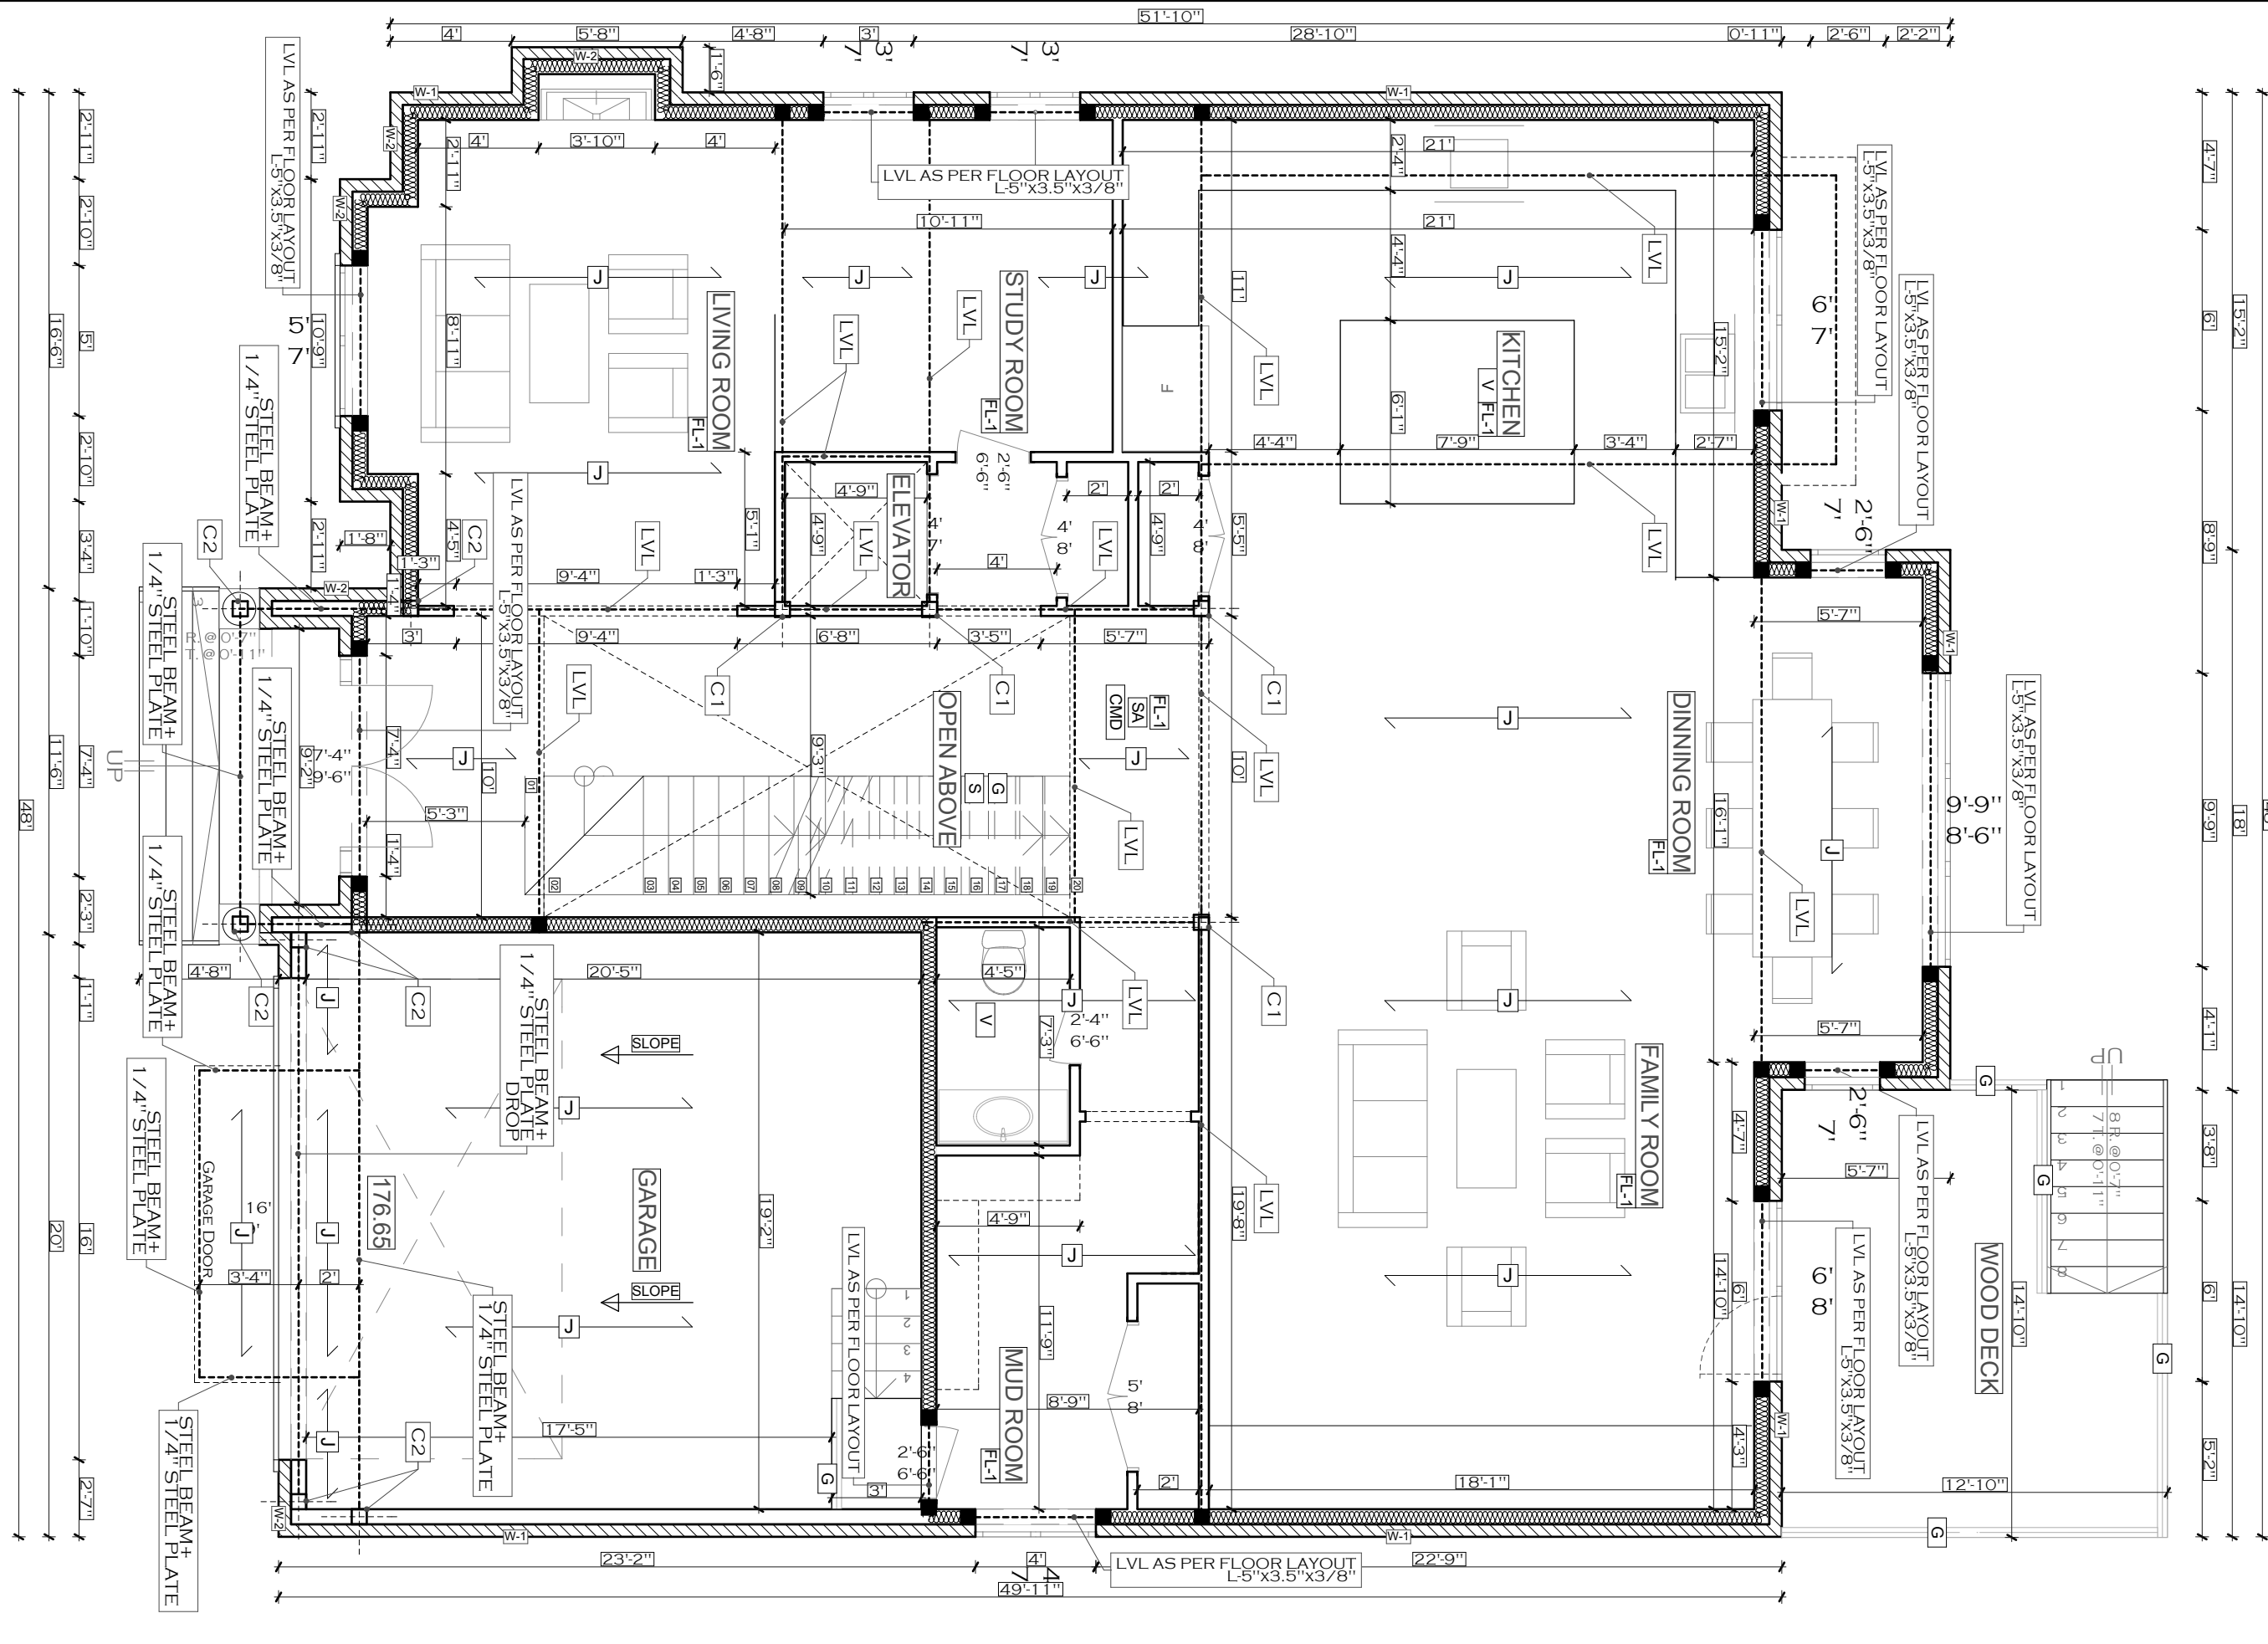

ONLY FOR ARCHITECTURAL STAMP



ONLY FOR STRUCTURE

ALL DRAWINGS AND DOCUMENTS ARE PRELIMINARY UNLESS APPROVED BY THE CITY AND MUST NOT BE USED FOR ANY CONSTRUCTION BEFORE ISSUANCE OF BUILDING PERMIT. CONTRACTORS/BUILDER MUST VERIFY ALL DIMENSIONS/SPECS/DETAILS & AS-BUILT INFORMATION INCLUDING STRUCTURAL AND MECHANICAL PRIOR TO COMMENCEMENT OF WORK AND REPORT ANY DISCREPANCIES TO ECO-REVIVAL CONSULTING LTD. DESIGN, DRAWINGS & SPECIFICATIONS ARE ALL PROPERTY OF ECO-REVIVAL CONSULTING LTD UNDER COPY RIGHT ACT AND MUST NOT BE USED FOR ANY OTHER PROJECT AND/OR BY ANY OTHER PERSON OTHER THAN ORIGINAL CLIENT WITHOUT WRITTEN PERMISSION.

DATE: Nov. 2019	ISSUED FOR: FOR COA
--------------------	------------------------

PROJECT TITLE/ADDRESS:
**11 WORSLEY Ct.
 MARKHAM, ON**


DRAWING TITLE:
SECOND FLOOR

SCALE: 3/16" = 1'-0"


DRAWN BY V.E	CHKD BY V.E
-----------------	----------------

LAST MODIFIED ON:
 OCTOBER 30, 2019

A.03

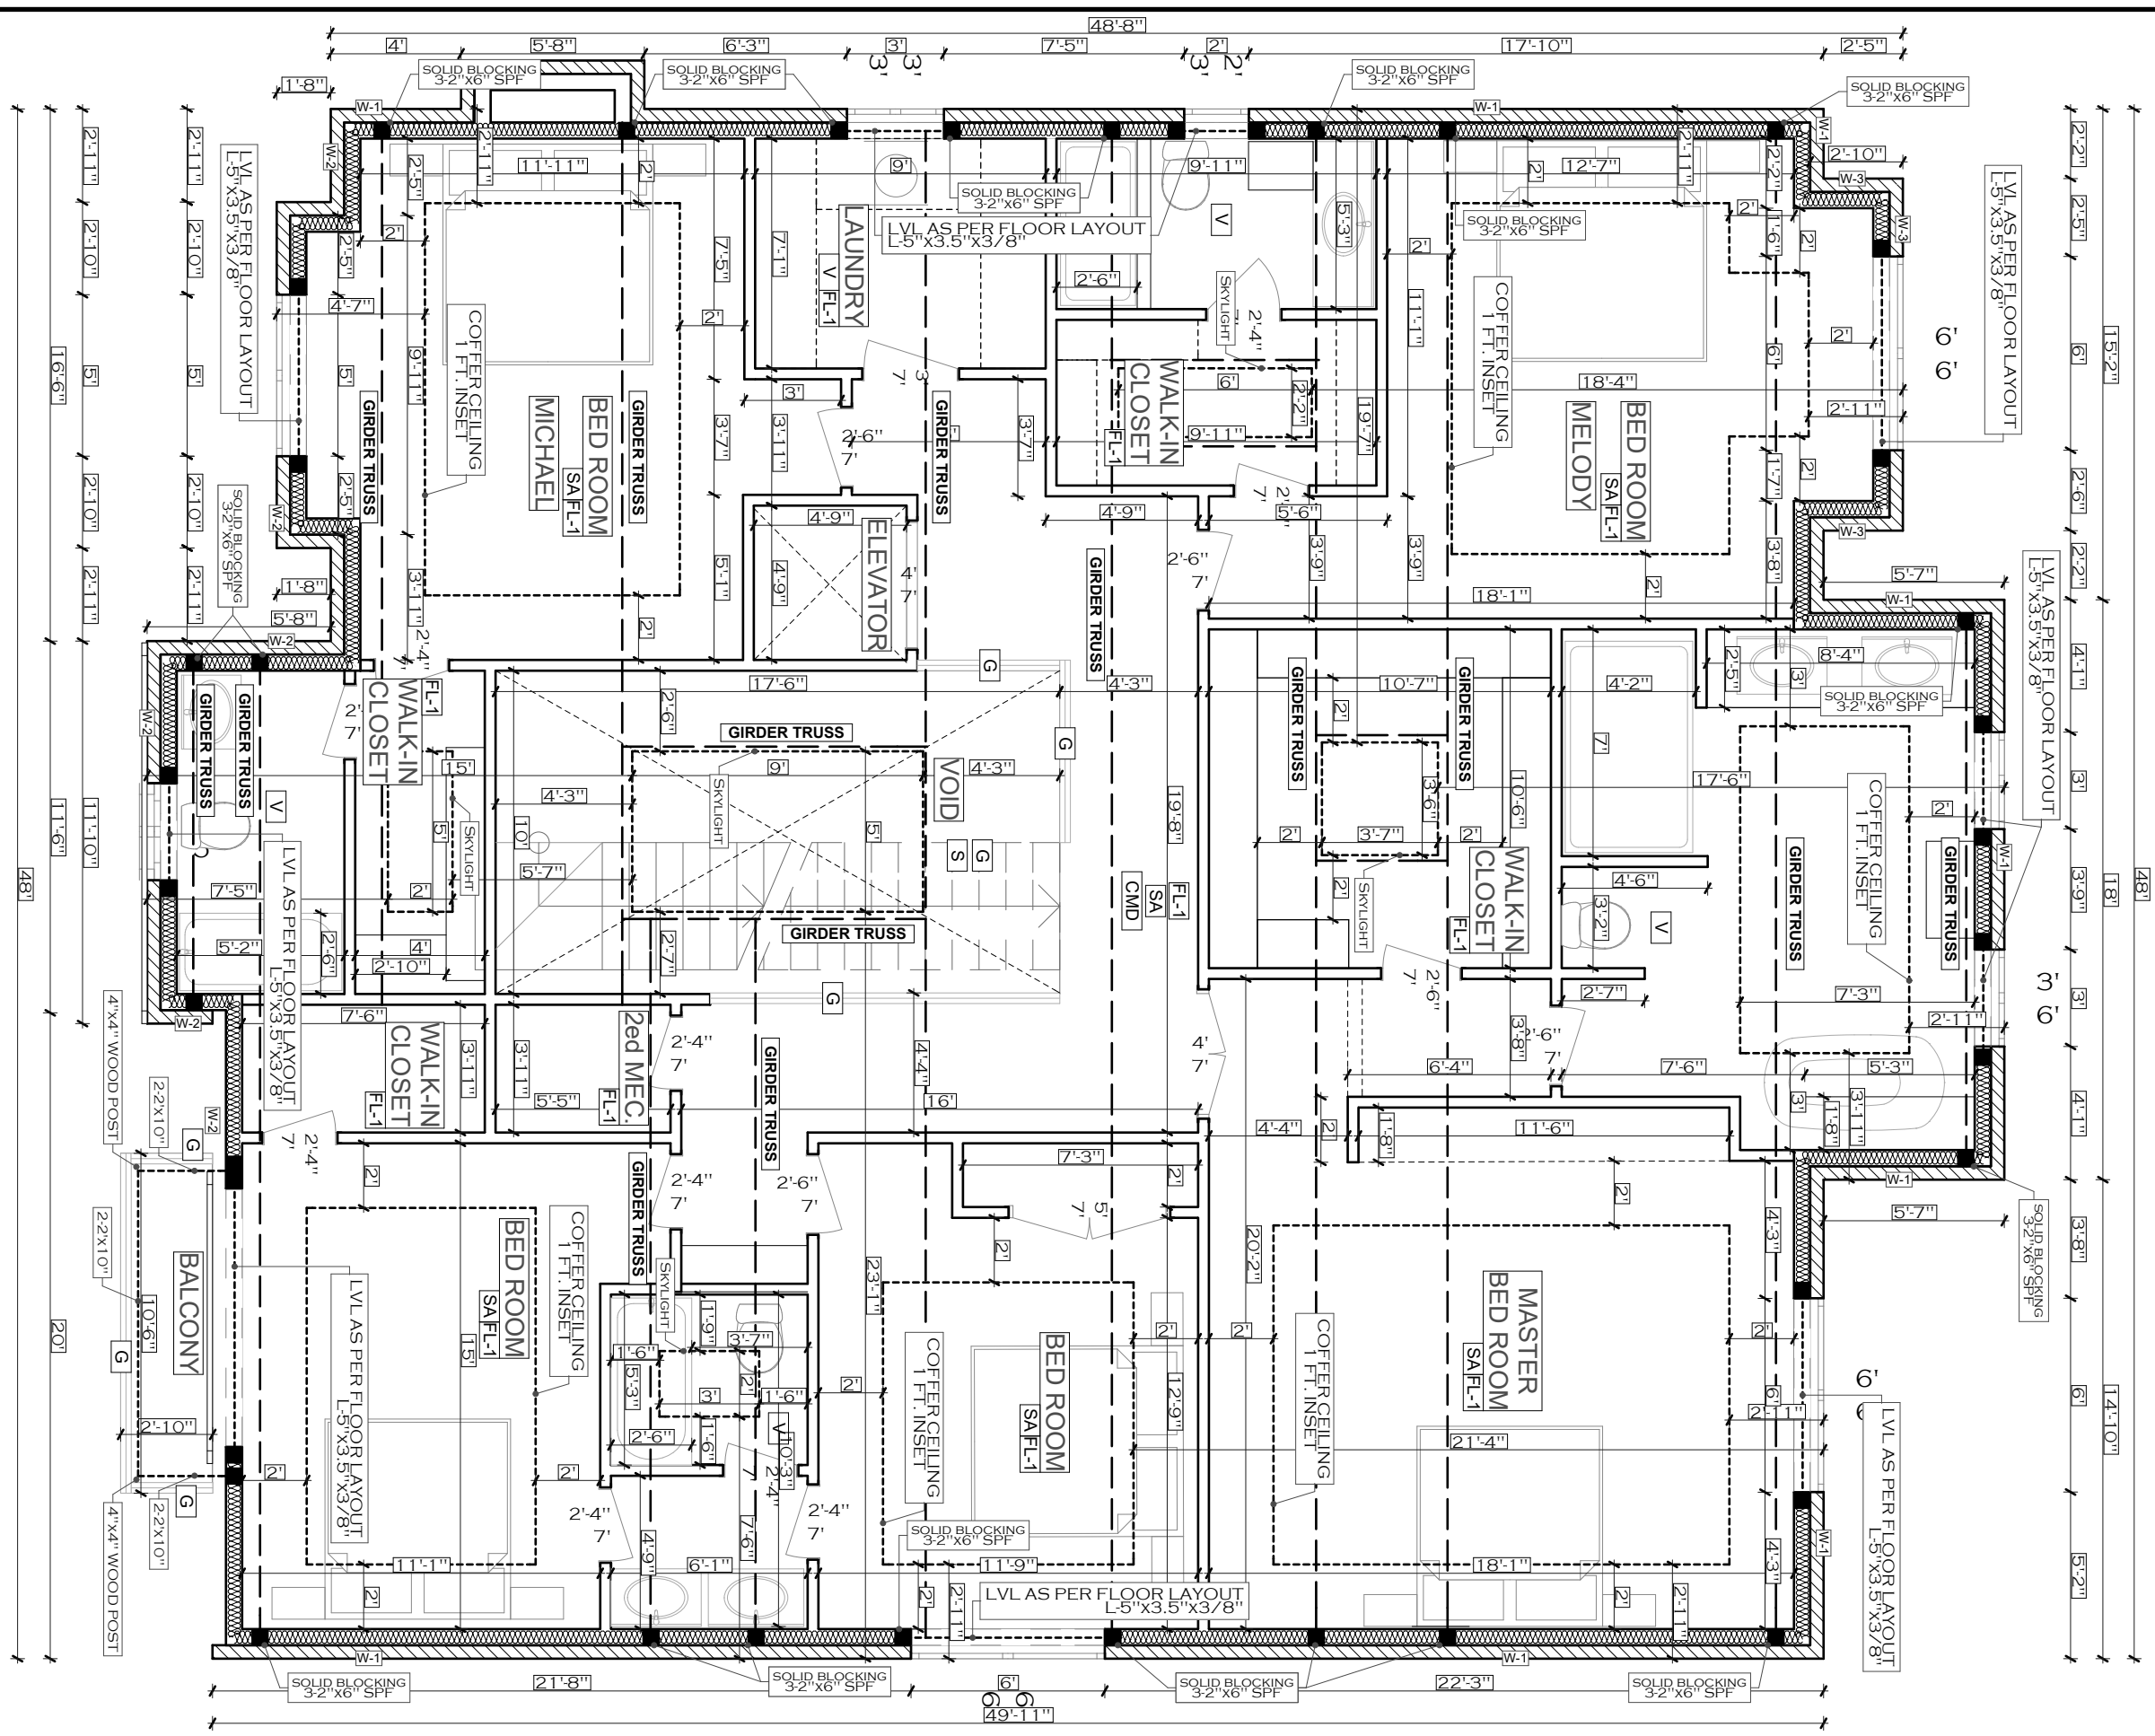

ONLY FOR ARCHITECTURAL STAMP

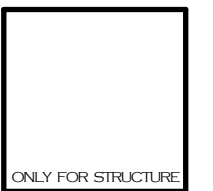

ALL DRAWINGS AND DOCUMENTS ARE PRELIMINARY UNLESS APPROVED BY THE CITY AND MUST NOT BE USED FOR ANY CONSTRUCTION BEFORE ISSUANCE OF BUILDING PERMIT. CONTRACTORS/BUILDER MUST VERIFY ALL DIMENSIONS/SPECS/DETAILS & ASBUILT INFORMATION INCLUDING STRUCTURAL AND MECHANICAL PRIOR TO COMMENCEMENT OF WORK AND REPORT ANY DISCREPANCIES TO ECO-REVIVAL CONSULTING LTD. DESIGN, DRAWINGS & SPECIFICATIONS ARE ALL PROPERTY OF ECO-REVIVAL CONSULTING LTD UNDER COPY RIGHT ACT AND MUST NOT BE USED FOR ANY OTHER PROJECT AND/OR BY ANY OTHER PERSON OTHER THAN ORIGINAL CLIENT WITHOUT WRITTEN PERMISSION.

DATE: Nov. 2019	ISSUED FOR: FOR COA
--------------------	------------------------

PROJECT TITLE/ADDRESS:
**11 WORSLEY Ct.
 MARKHAM, ON**


DRAWING TITLE:
ROOF

SCALE: 3/16" = 1'-0"

DRAWN BY V.E	CHKD BY V.E
-----------------	----------------


LAST MODIFIED ON:
 OCTOBER 30, 2019

A.04

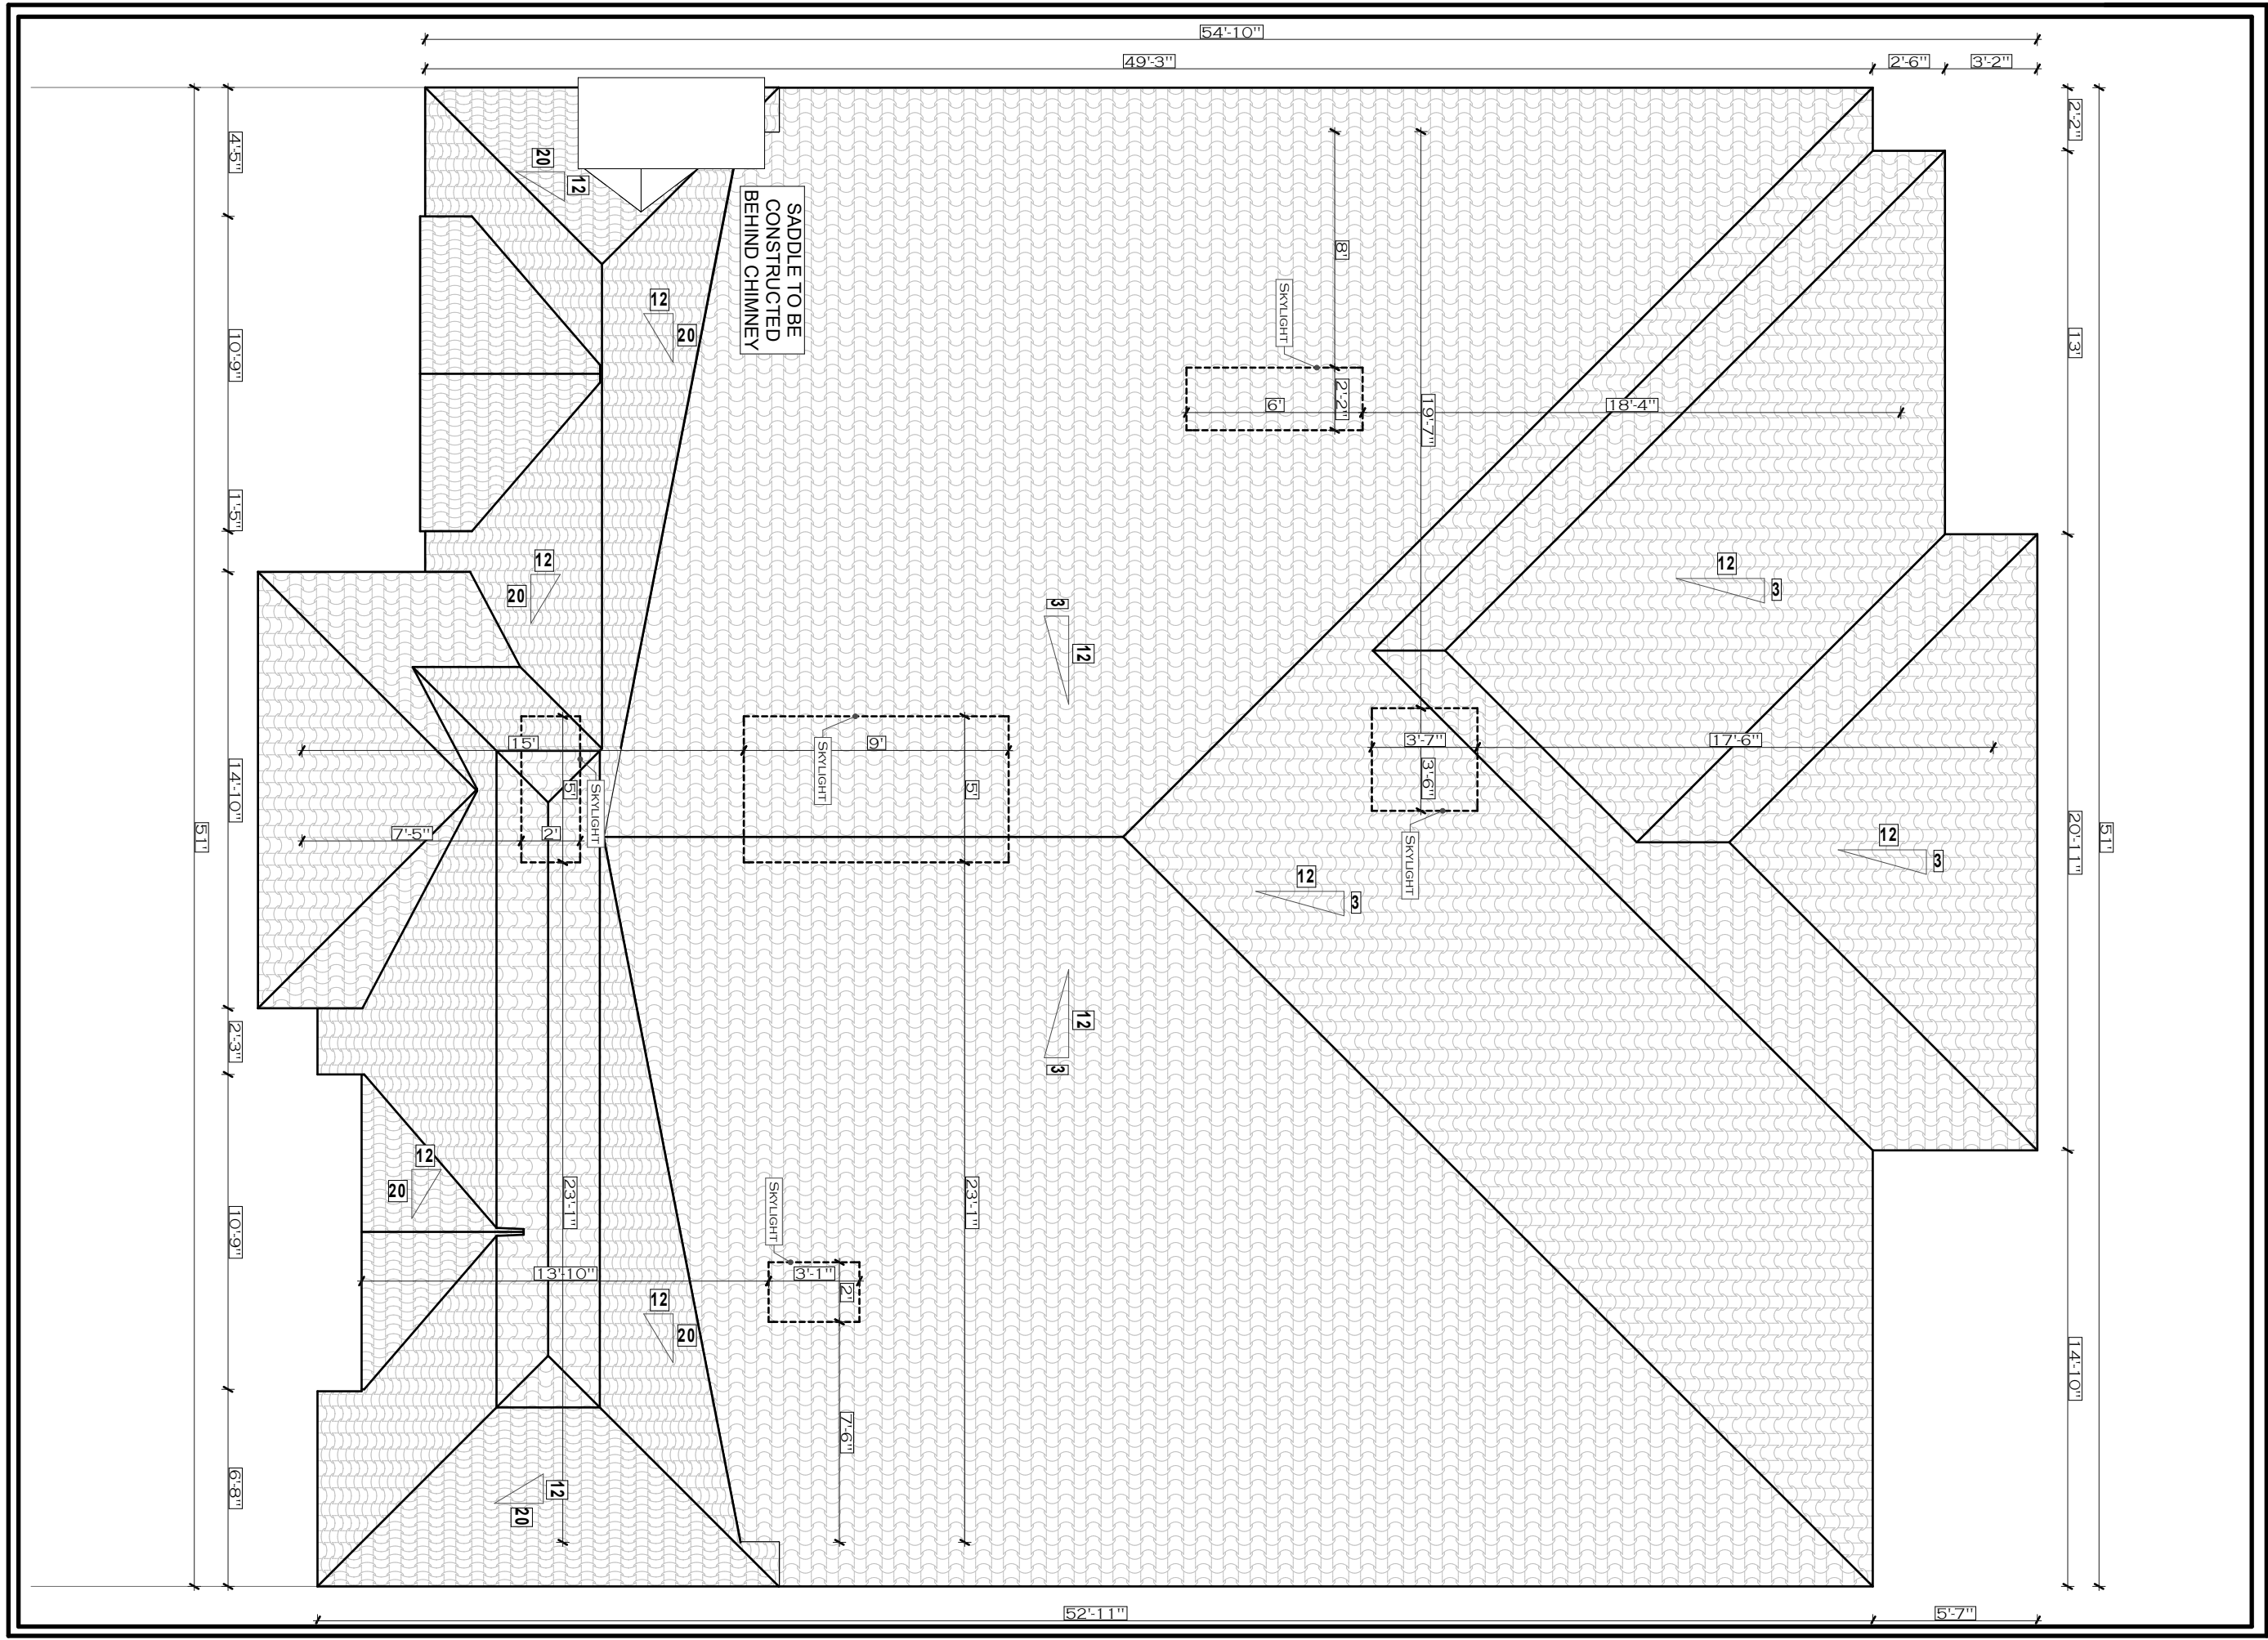



ECO-REVIVAL
 Consulting Ltd.
 5 Anvil Millway
 Toronto, ON. M2L 1P9
 Tel: 416 428-5858

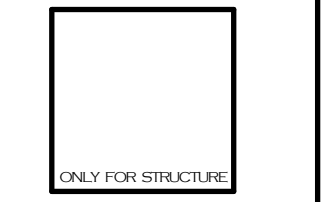

ALL DRAWINGS AND DOCUMENTS ARE PRELIMINARY UNLESS APPROVED BY THE CITY AND MUST NOT BE USED FOR ANY CONSTRUCTION BEFORE ISSUANCE OF BUILDING PERMIT. CONTRACTORS/BUILDER MUST VERIFY ALL DIMENSIONS/SPECS/DETAILS & ASBUILT INFORMATION INCLUDING STRUCTURAL AND MECHANICAL PRIOR TO COMMENCEMENT OF WORK AND REPORT ANY DISCREPANCIES TO ECO-REVIVAL CONSULTING LTD. DESIGN, DRAWINGS & SPECIFICATIONS ARE ALL PROPERTY OF ECO-REVIVAL CONSULTING LTD UNDER COPY RIGHT ACT AND MUST NOT BE USED FOR ANY OTHER PROJECT AND/OR BY ANY OTHER PERSON OTHER THAN ORIGINAL CLIENT WITHOUT WRITTEN PERMISSION.

DATE: Nov. 2019	ISSUED FOR: FOR COA
--------------------	------------------------

PROJECT TITLE/ADDRESS:
**11 WORSLEY Ct.
 MARKHAM, ON**

DRAWING TITLE:
**FRONT
 ELEVATION**


SCALE: 3/16" = 1'-0"

DRAWN BY V.E	CHKD BY V.E
-----------------	----------------

LAST MODIFIED ON:
 OCTOBER 30, 2019

A.05

ONLY FOR ARCHITECTURAL STAMP

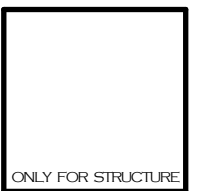

ALL DRAWINGS AND DOCUMENTS ARE PRELIMINARY UNLESS APPROVED BY THE CITY AND MUST NOT BE USED FOR ANY CONSTRUCTION BEFORE ISSUANCE OF BUILDING PERMIT. CONTRACTORS/BUILDER MUST VERIFY ALL DIMENSIONS/SPECS/DETAILS & AS-BUILT INFORMATION INCLUDING STRUCTURAL AND MECHANICAL PRIOR TO COMMENCEMENT OF WORK AND REPORT ANY DISCREPANCIES TO ECO-REVIVAL CONSULTING LTD. DESIGN, DRAWINGS & SPECIFICATIONS ARE ALL PROPERTY OF ECO-REVIVAL CONSULTING LTD UNDER COPYRIGHT ACT AND MUST NOT BE USED FOR ANY OTHER PROJECT AND/OR BY ANY OTHER PERSON OTHER THAN ORIGINAL CLIENT WITHOUT WRITTEN PERMISSION.

DATE: Nov. 2019	ISSUED FOR: FOR COA
--------------------	------------------------

PROJECT TITLE/ADDRESS:

**11 WORSLEY Ct.
 MARKHAM, ON**

DRAWING TITLE:

REAR ELEVATION


SCALE: 3/16" = 1'-0"


DRAWN BY V.E	CHKD BY V.E
-----------------	----------------

LAST MODIFIED ON:

 OCTOBER 30, 2019

A.06

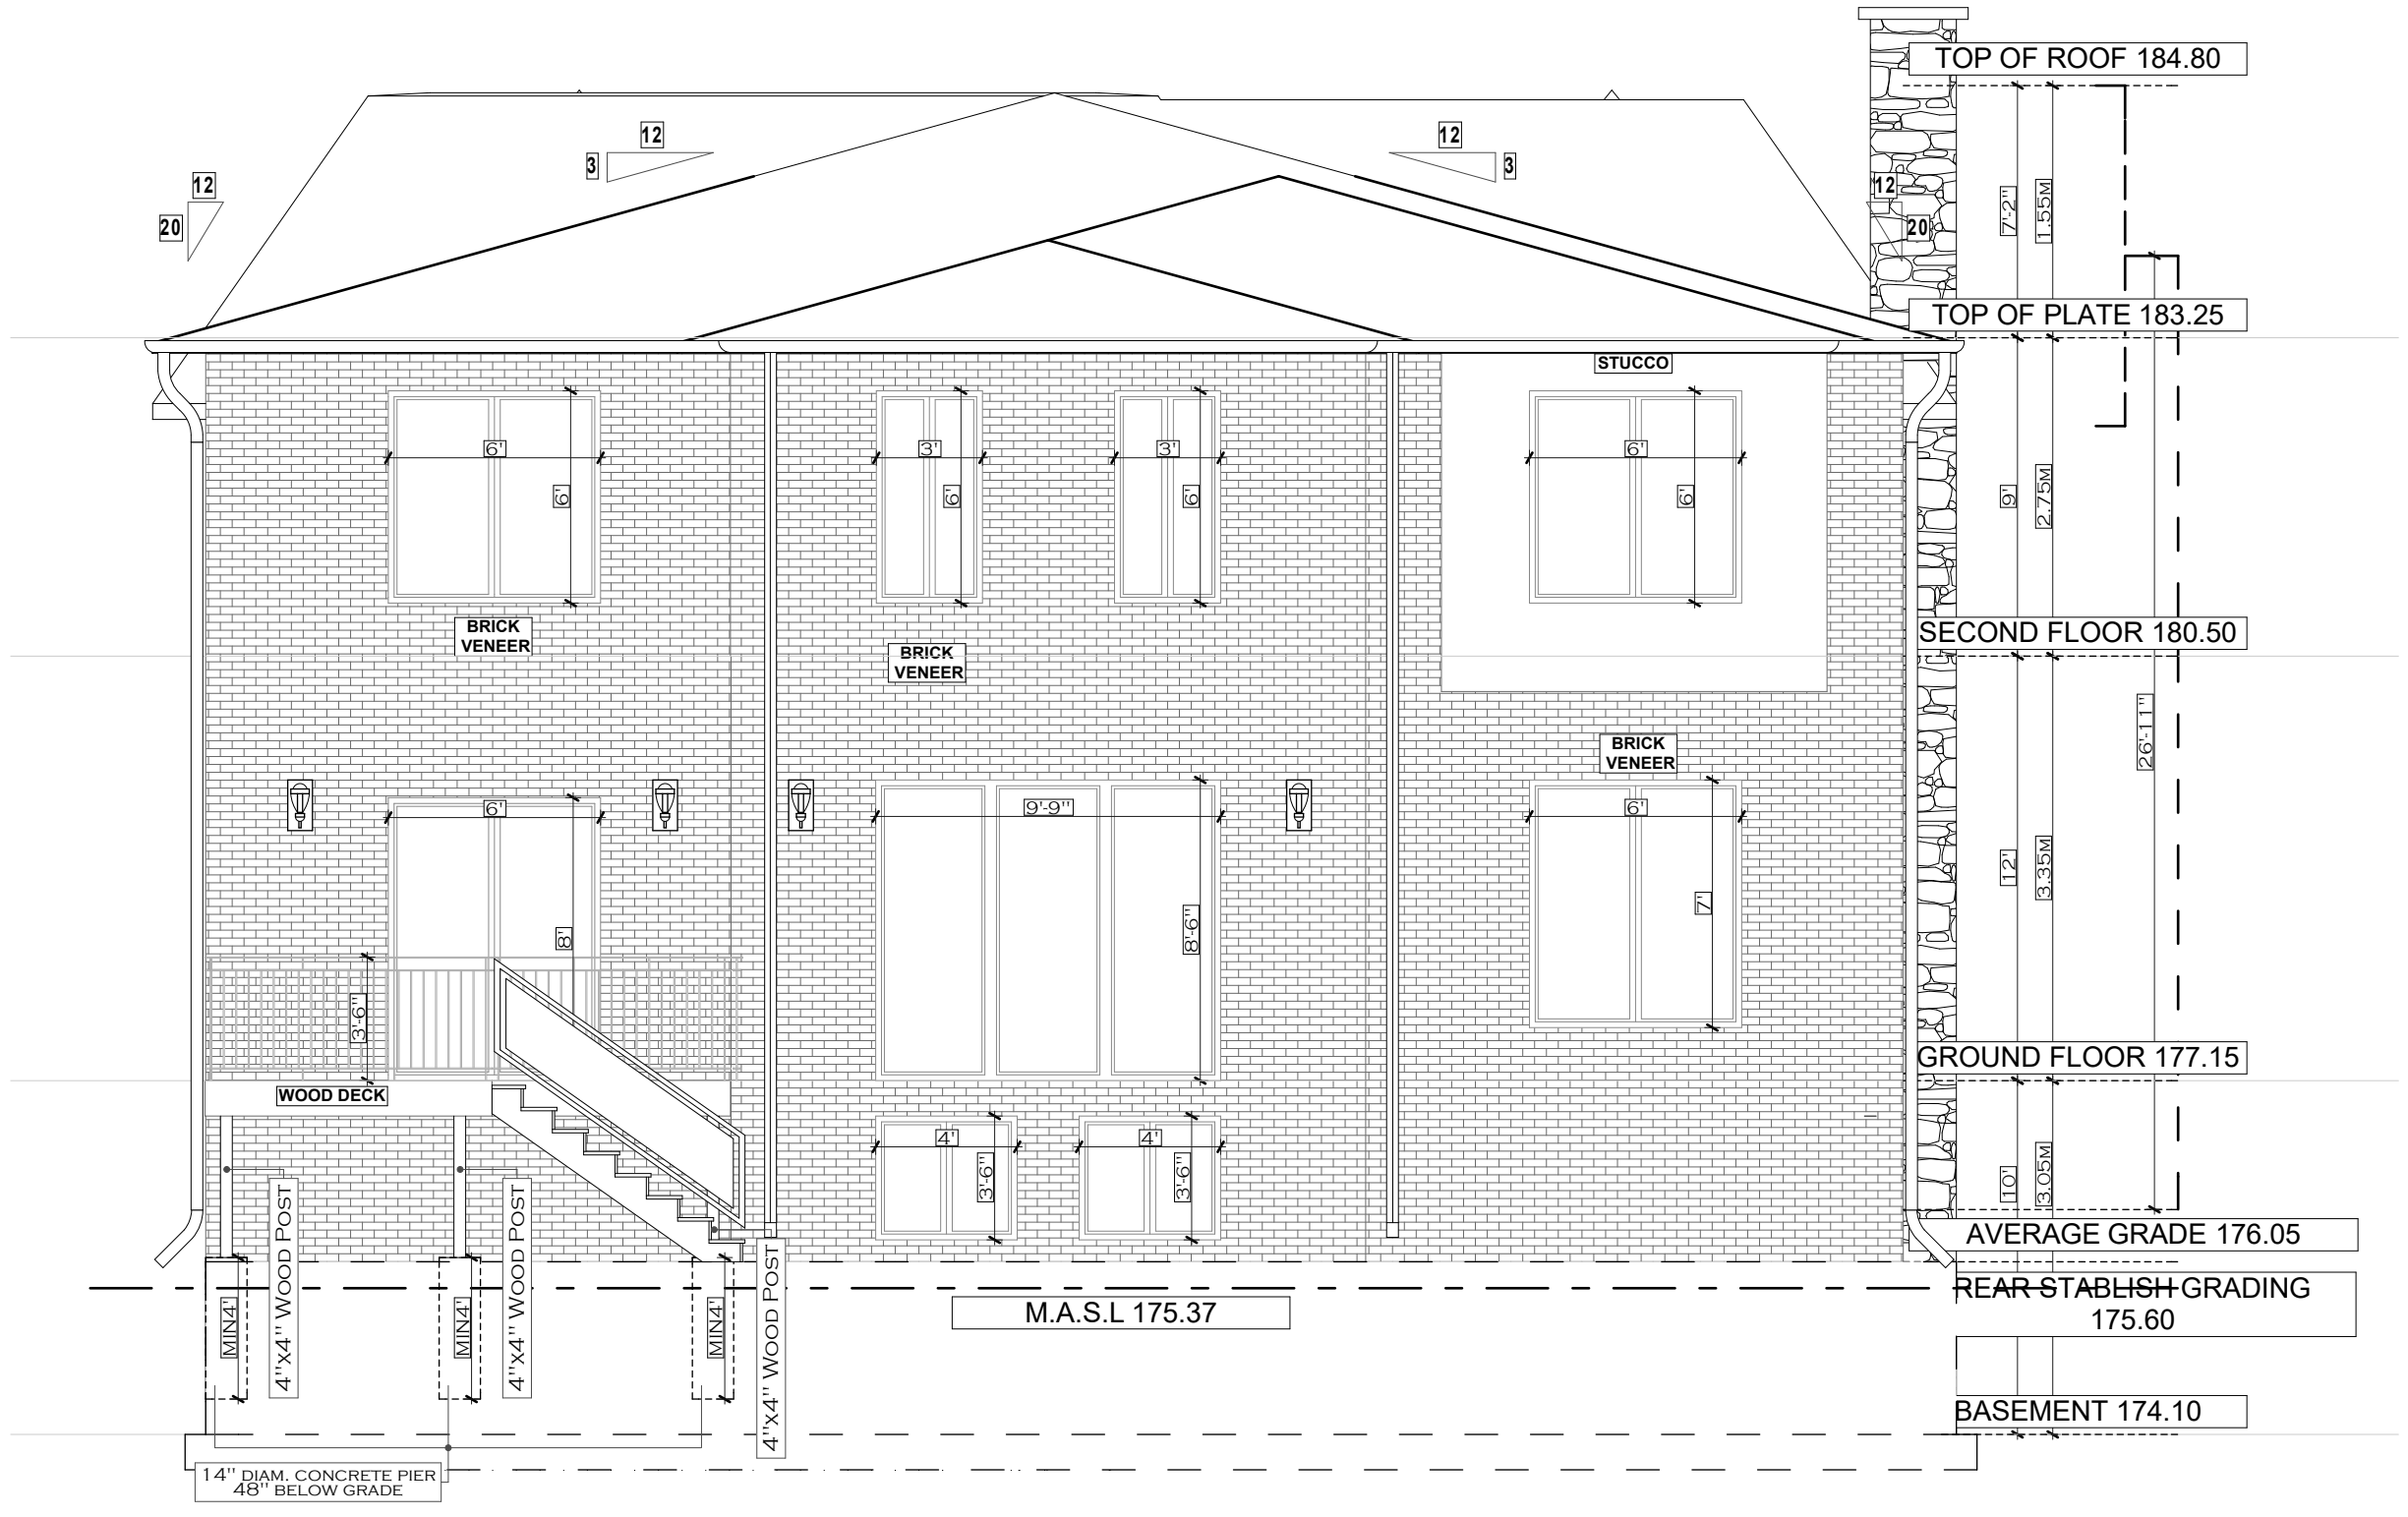

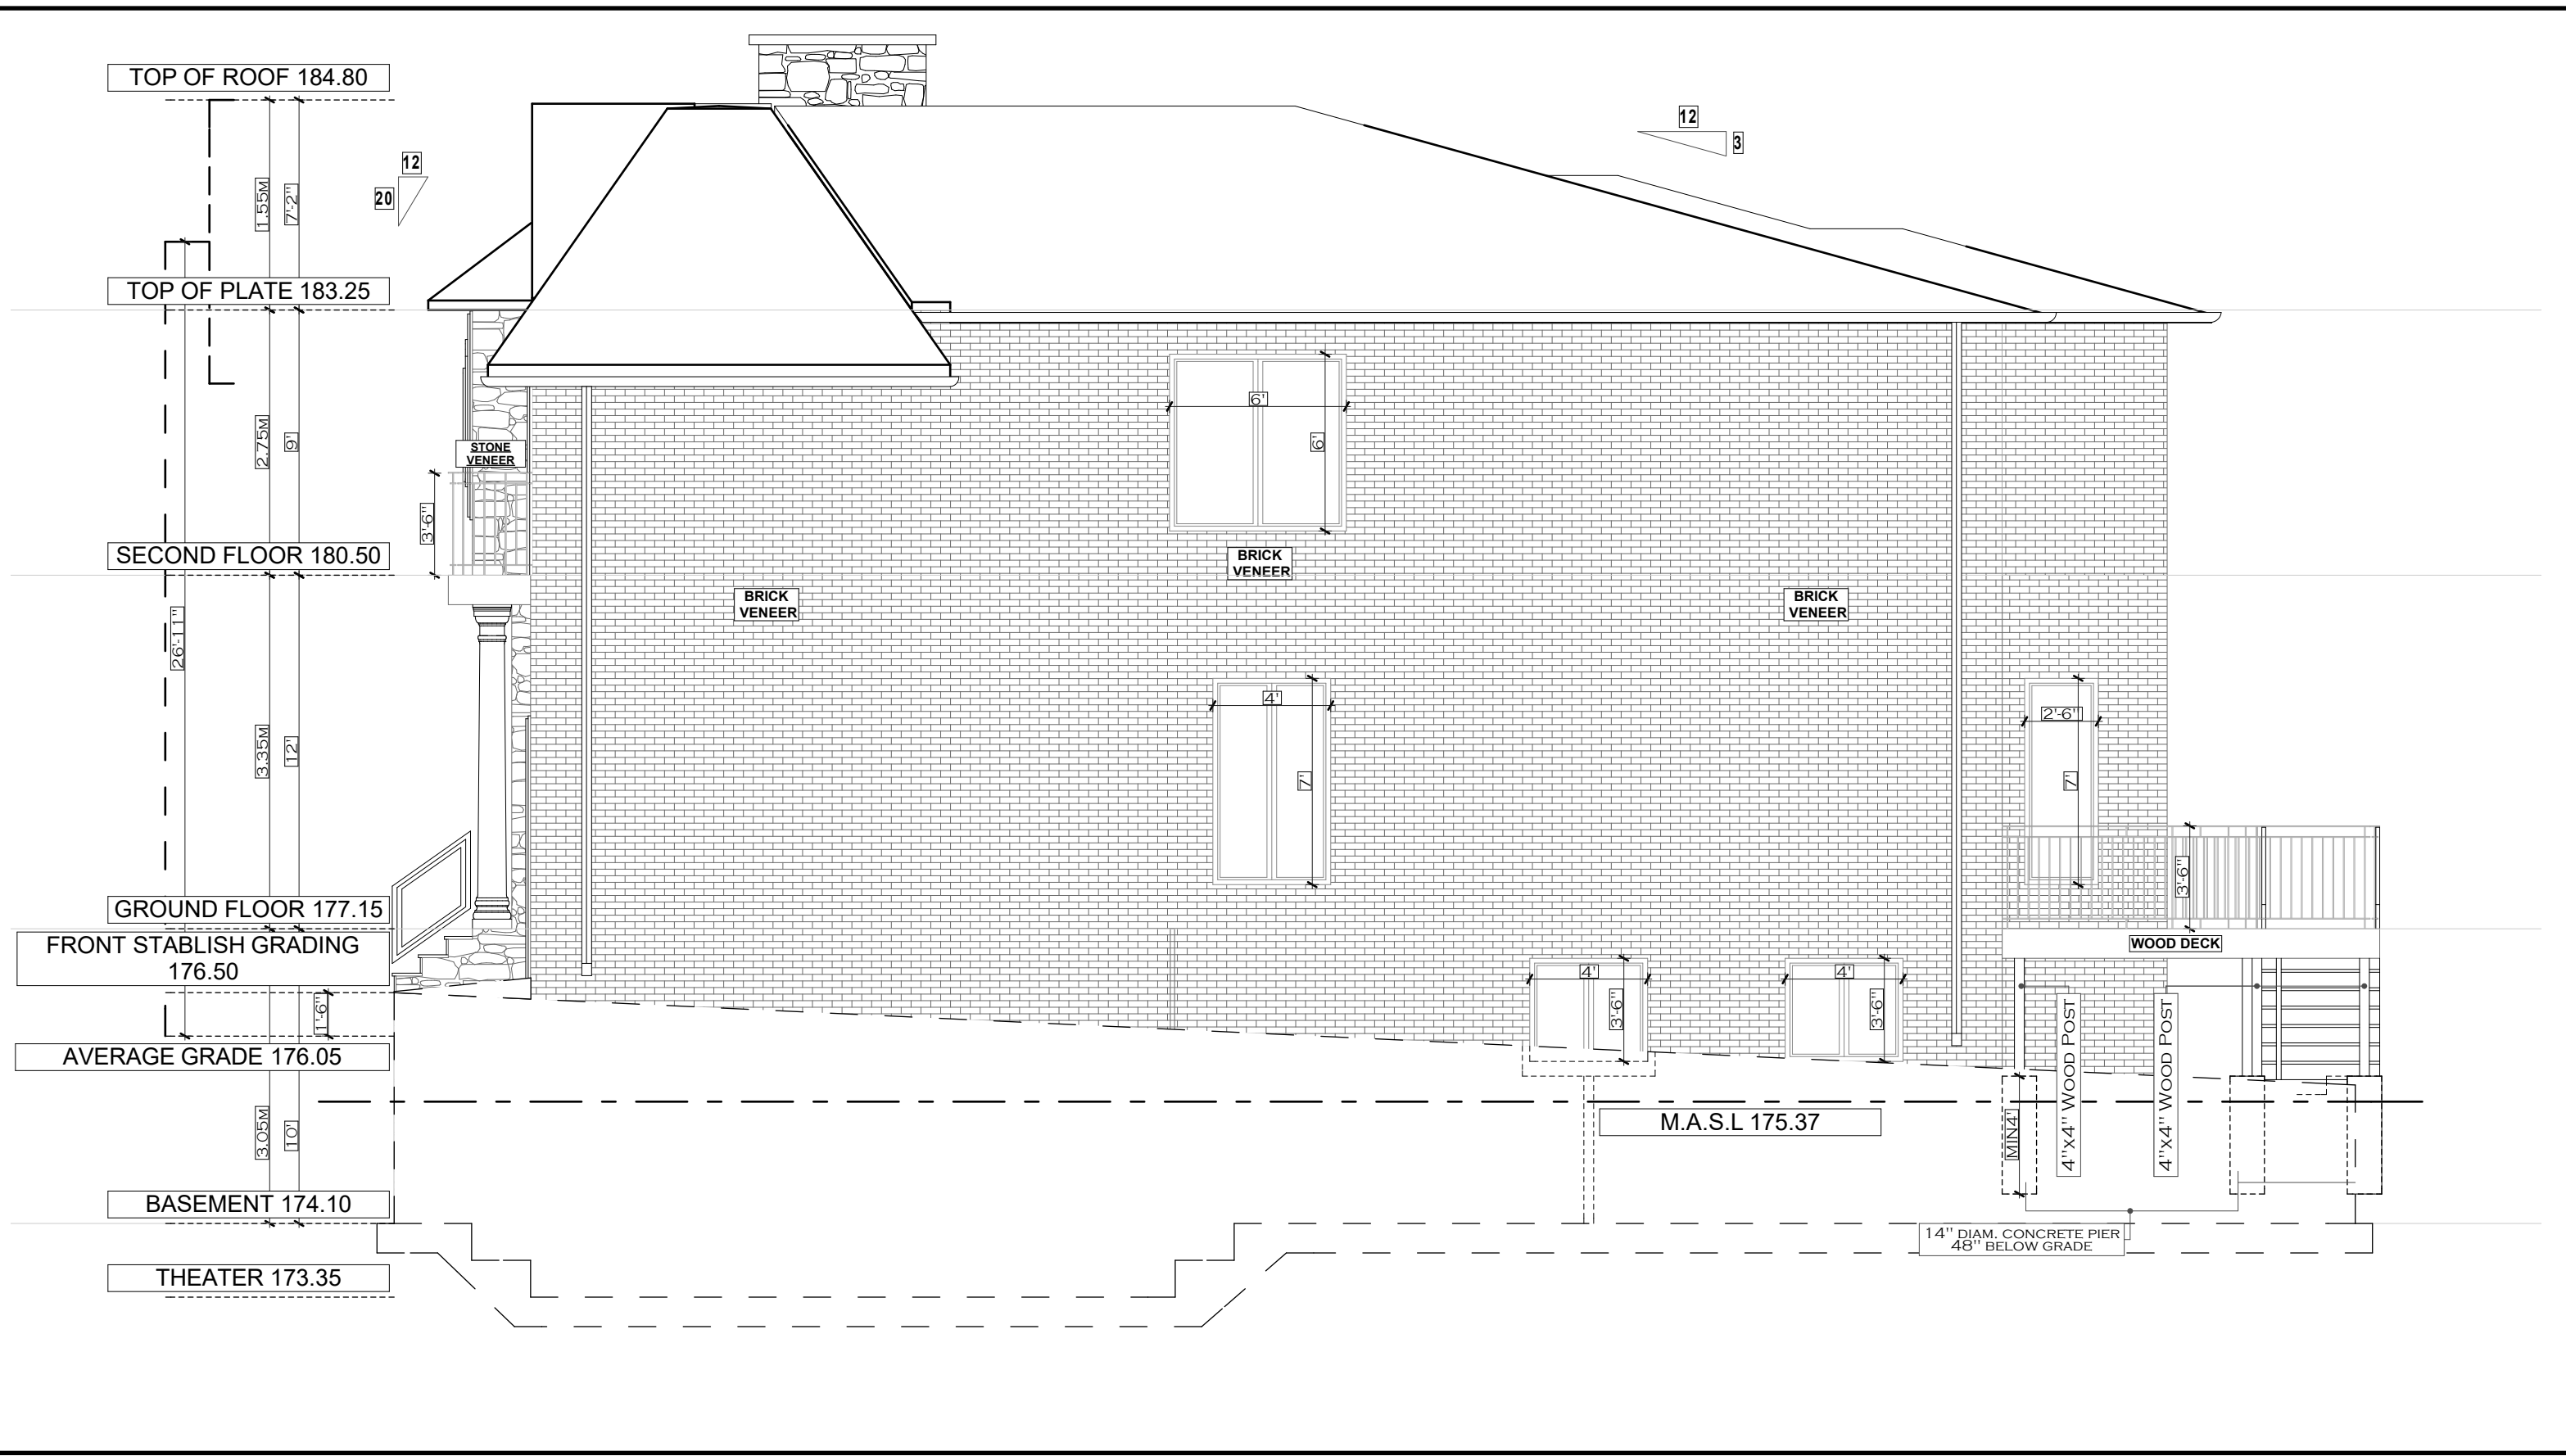

DATE:	ISSUED FOR:
NOV-2019	FOR COA

FOR STRUCTURE ONLY

ECO-REVIVAL Consulting Ltd.

5 Anvil Millway
 Toronto, ON. M2L 1P9
 Tel: 416 428-5858



DRAWN BY
 V.E

SCALE:
 3/16" = 1'-0"

LAST MODIFIED ON:
 OCTOBER 30, 2019

DRAWING TITLE:
 SIDE ELEVATION

PROJECT TITLE/ADDRESS:
 11 WORSLEY Ct. MARKHAM, ON

A.07

