

Memorandum to the City of Markham Committee of Adjustment

June 5th, 2019

File: A/45/19
Address: 46 Batchford Crescent, Markham
Applicant: Vadhanaa Karnan Thivya & Karnan Seevaratnam
Agent: AEM Designs
Hearing Date: Wednesday June 12, 2019

The following comments are provided on behalf of the East Team:

The applicant is requesting relief from the following requirements of By-law 177-96, as amended, as it relates to a proposed second unit to permit:

a) **Section 6.5:**

a second unit, whereas the By-law permits no more than one dwelling unit on a lot.

BACKGROUND

Property Description

The subject property is located on the west side of Batchford Crescent north of Riverwalk Avenue and west of Box Grove By-Pass. The property is located within a residential neighbourhood comprised of two-storey detached dwellings. There is an existing two-storey detached 295.44 m² (3,180 ft²) dwelling on the property, which according to assessment records, was constructed in 2008.

Proposal

The applicant is proposing a second unit in the basement of the existing dwelling. The proposed second unit will have independent access provided by a new walkout within the rear yard. Excluding a proposed window and the basement walkout access, no other changes are proposed to the exterior of the dwelling or subject property.

Provincial Policies

Strong Communities through Affordable Housing Act - Province of Ontario

In 2011, the Strong Communities through Affordable Housing Act amended various sections of the Ontario Planning Act to facilitate the creation of second units by:

- Requiring municipalities to establish Official Plan policies and Zoning By-law provisions allowing second units in detached, semi-detached and row houses, as well as in ancillary structures
- Providing authority for the Minister of Municipal Affairs and Housing to make regulations authorizing the use of, and prescribing standards for, second units.

Under the *Strong Communities through Affordable Housing Act*, 'Second Units' also known as accessory or basement apartments, secondary suites or in-law flats are defined as "...self-contained residential units with kitchen and bathroom facilities within dwellings or within structures accessory to dwellings...".

2014 Official Plan (partially approved on Nov 24/17, and further updated on April 9/18)

The 2014 Official Plan designates the subject property "Residential Low Rise", which provides for low rise housing forms including detached dwellings. The definition of a "Secondary Suite" in the 2014 Official Plan is "...a second residential unit in a detached house, semi-detached house or

row house that consists of one or more rooms designed, occupied or intended for use, including occupancy, by one or more persons as an independent and separate residence in which a facility for cooking, sleeping facilities and sanitary facilities are provided for the exclusive use of such person or persons."

Section 8.13.8 states that it is the policy of Council that in considering an application to amend the zoning by-law to permit the establishment of a secondary suite where provided for in the 2014 Official Plan, that Council shall be satisfied that an appropriate set of development standards are provided for in the zoning by-law including: The building type in which the secondary suite is contained;

- a) The percentage of the floor area of the building type devoted to the secondary suite;
- b) The number of dwelling units permitted on the same lot;
- c) The size of the secondary suite;
- d) The applicable parking standards; and
- e) The external appearance of the main dwelling.

As part of the City initiated zoning by-law consolidation project, Council recently considered the issue of second suites within the City. On May 29th, 2018, Council voted not to permit second suites as of right in any single detached, semi-detached, or row house dwelling.

Zoning By-Law 177-96

The subject property is zoned Residential Two*224*232 (R2*224*232) under By-law 177-96, as amended, which permits low rise housing forms, including single detached dwellings. Section 6.5 of the By-law permits only one dwelling on a lot, and the applicant has therefore submitted a variance application to permit an accessory unit that is proposed in the basement of the existing dwelling.

Applicant's Stated Reason(s) for Not Complying with Zoning

According to the information provided by the applicant, the reason for not complying with Zoning is, "second unit dwelling is not permitted".

Zoning Preliminary Review (ZPR) Not Undertaken

The owner has confirmed that a Zoning Preliminary Review (ZPR) has not been conducted. However the applicant has received comments from the building department through their permit process to confirm the variances required for the proposed development.

COMMENTS

The Planning Act states that four tests must be met in order for a variance to be granted by the Committee of Adjustment:

- a) The variance must be minor in nature;
- b) The variance must be desirable, in the opinion of the Committee of Adjustment, for the appropriate development or use of land, building or structure;
- c) The general intent and purpose of the Zoning By-law must be maintained; and
- d) The general intent and purpose of the Official Plan must be maintained.

Secondary Suites

Engineering staff confirmed that the existing sanitary sewer system has adequate capacity to accommodate the secondary suite and the Fire and Emergency Services Department has no objections provided the secondary suite is registered with the City and complies with Building and Fire Codes. Should this application be approved, the applicant will be required to obtain a building

permit which ensures the secondary suite will be in compliance with Building Code and Fire Code regulations.

The City of Markham is committed to promoting affordable and shared housing opportunities. Secondary suites help the City increase the availability of affordable housing forms and provide support to achieve its affordable housing target required by the Province. Planning staff are of the opinion that the application meets the criteria under Section 8.13.8 of the 2014 Official Plan for the establishment of a secondary suite and therefore have no objections.

PUBLIC INPUT SUMMARY

No written submissions were received as of May 24, 2019. It is noted that additional information may be received after the writing of the report, and the Secretary-Treasurer will provide information on this at the meeting.


CONCLUSION

Planning Staff have reviewed the application with respect to Section 45(1) of The Planning Act, R.S.O. 1990, c. P.13, as amended, and are of the opinion that the variance request meets the four tests of the Planning Act and have no objection. Staff recommend that the Committee consider public input in reaching a decision.

The onus is ultimately on the applicant to demonstrate why they should be granted relief from the requirements of the zoning by-law, and how they satisfy the tests of the Planning Act required for the granting of minor variances.

Please see Appendix "A" for conditions to be attached to any approval of this application.

PREPARED BY:

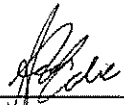

Aqsa Malik, Planner, Zoning and Special Projects

REVIEWED BY:



Stephen Corr, Senior Planner, East District


File Path: Amanda\file\ 19 120350 \Documents\District Team Comments Memo

APPENDIX "A"

CONDITIONS TO BE ATTACHED TO ANY APPROVAL OF FILE A/45/19

1. The variances apply only to the proposed development as long as it remains;
2. That the variances apply only to the subject development, in substantial conformity with the plan(s) attached as 'Appendix B' to this Staff Report and received by the City of Markham on May 10th, 2019, and that the Secretary-Treasurer receive written confirmation from the Director of Planning and Urban Design or designate that this condition has been fulfilled to his or her satisfaction;
3. That the owner submit, if required by the Chief Building Official, a third-party report prepared by an architect or professional engineer licensed in the Province of Ontario, to assess compliance of existing construction with the provisions of the Ontario Building Code, and in particular relating to the change of use from a dwelling containing a single suite to a dwelling containing more than one suite; and
4. That the Owner register the home as a two-unit house with the City of Markham Fire & Emergency Services Department, and satisfy any and all conditions for registration, to the satisfaction of the Fire Chief.

CONDITIONS PREPARED BY:

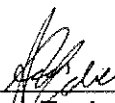

Aqsa Malik, Planner, Zoning and Special Projects

SURVEYOR'S REAL PROPERTY REPORT

PART 1

PLAN OF LOTS 279, 280, 281, 309 AND 310

PLAN 65M-3853

TOWN OF MARKHAM

REGIONAL MUNICIPALITY OF YORK

SCALE 1:300



LADY-PENTEK & EDWARD SURVEYING LTD., O.L.S.

METRIC

DISTANCES SHOWN ON THIS PLAN ARE IN METRES AND CAN BE CONVERTED TO FEET BY DIVIDING BY 0.3048.

PART 2 (SURVEY REPORT)

REGISTERED EASEMENTS AND/OR RIGHT-OF-WAYS NONE
THIS PLAN DOES NOT CERTIFY COMPLIANCE WITH ZONING

APPENDIX B -


SURVEYOR'S CERTIFICATE

CERTIFY THAT:

1. THIS SURVEY AND PLAN ARE CORRECT AND IN ACCORDANCE WITH THE SURVEYS ACT, THE SURVEYORS ACT AND THE LAND TITLES ACT AND THE REGULATIONS MADE UNDER THEM.
2. THE SURVEY WAS COMPLETED ON THE 4th DAY OF May 2007.

DATE May 23 2007.

[Signature]
T. SMITH
ONTARIO LAND SURVEYOR

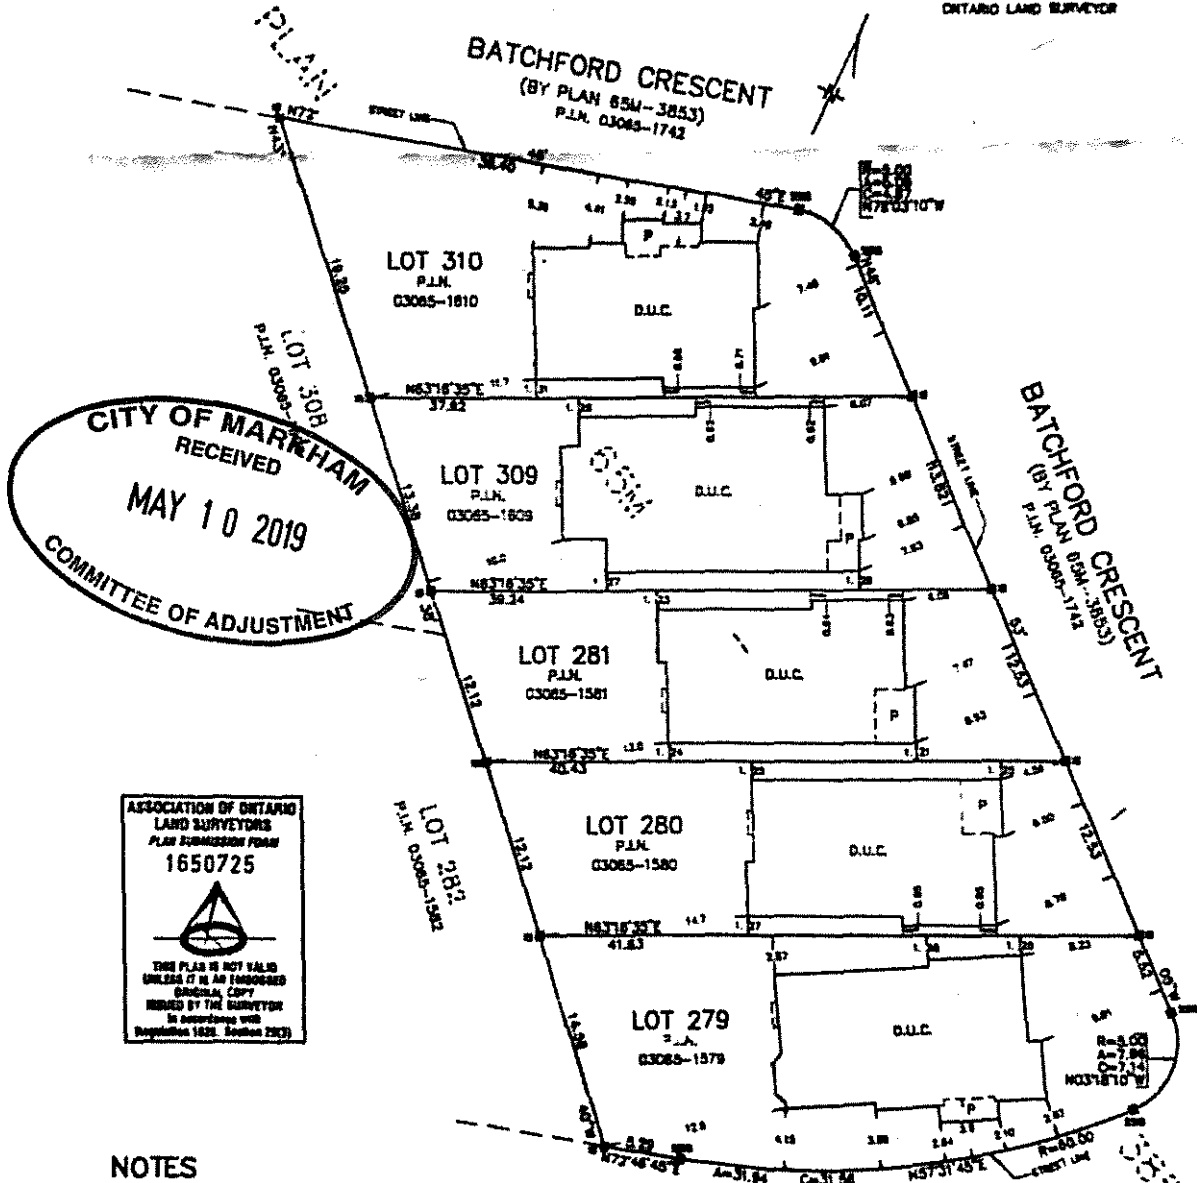

CITY OF MARKHAM RECEIVED
MAY 10 2019
COMMITTEE OF ADJUSTMENT


ASSOCIATION OF ONTARIO LAND SURVEYORS
PLAN SUBMISSION FORM
1650725

THIS PLAN IS NOT VALID UNLESS IT IS AN EMBOSSER ORIGINAL COPY ISSUED BY THE SURVEYOR in accordance with Regulation 1626, Section 2(2)


NOTES

- DENOTES MONUMENT FOUND
- ▬ DENOTES IRON BAR
- SSSB DENOTES SHORT STANDARD IRON BAR
- D.U.C. DENOTES DWELLING UNDER CONSTRUCTION
- P.L.N. DENOTES PROPERTY IDENTIFICATION NUMBER

BATCHFORD CRESCENT

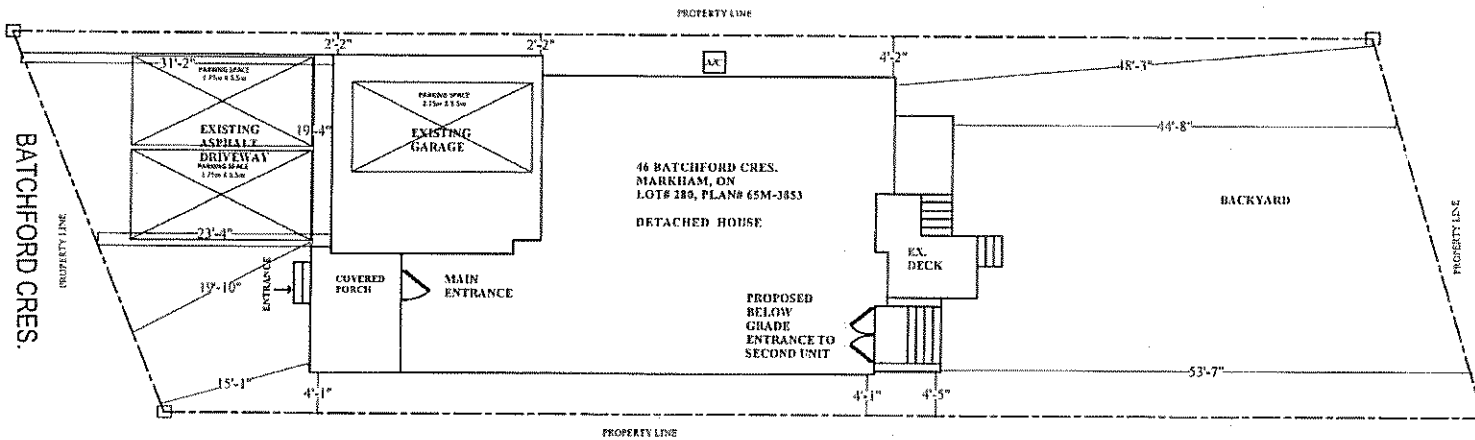

EXISTING MAIN FLOOR AREA: 94.42 m²
 EXISTING SECOND FLOOR AREA: 121.21 m²
 PROPOSED BASEMENT APARTMENT AREA: 82.00 m²
 PARKING SPACES REQUIRED: 3 SPACES
 PARKING SPACES PROVIDED / AVAILABLE: 1 SPACE INSIDE GARAGE
 2 SPACES ON DRIVEWAY

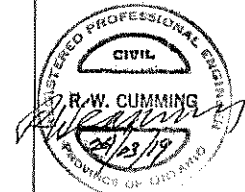

38-346



2360 Draw Rd. Suite 225
 Mississauga, ON L4T 0A7
 647-898-9765
 rwinde@aemdesigns.org
 www.aemdesigns.org

Project Title:
BASEMENT SECOND UNIT AND BELOW GRADE ENTRANCE

Project Address:
**46 BATCHFORD CRES.
 MARRHAM, ONTARIO**


Drawing Title:
SITE PLAN

Scale: 1:150	Date: Mar 18, 2019
Designed: R. S.	Revision: 0
Project No. 18335	Sheet No. A1.0

AREA OF BASEMENT SECOND UNIT : 82.00 m² (882.34 ft²)
 AREA OF BASEMENT FINISH (OWNER'S POSSESSION) : 11.01 m² (118.57 ft²)

- NOTE:
- FOR WALL, CEILING, DOOR & REFERENCE DETAILS SEE SHEET A2.3
 - ALL FIRE SEPARATION SHALL BE CONTIGUOUS TO ANOTHER FIRE SEPARATION OR TO THE EXTERIOR
 - ALL PLUMBING IN THE BASEMENT WILL BE NEW

WINDOW CALCULATIONS
 FOR BEDROOM @ 2.5%
 16,373.92 m² (113,10 ft²) x 2.5% = 409.34 m²
 TOTAL GLASS OPENING PROPOSED
 156 (34"x34") = 156 in²

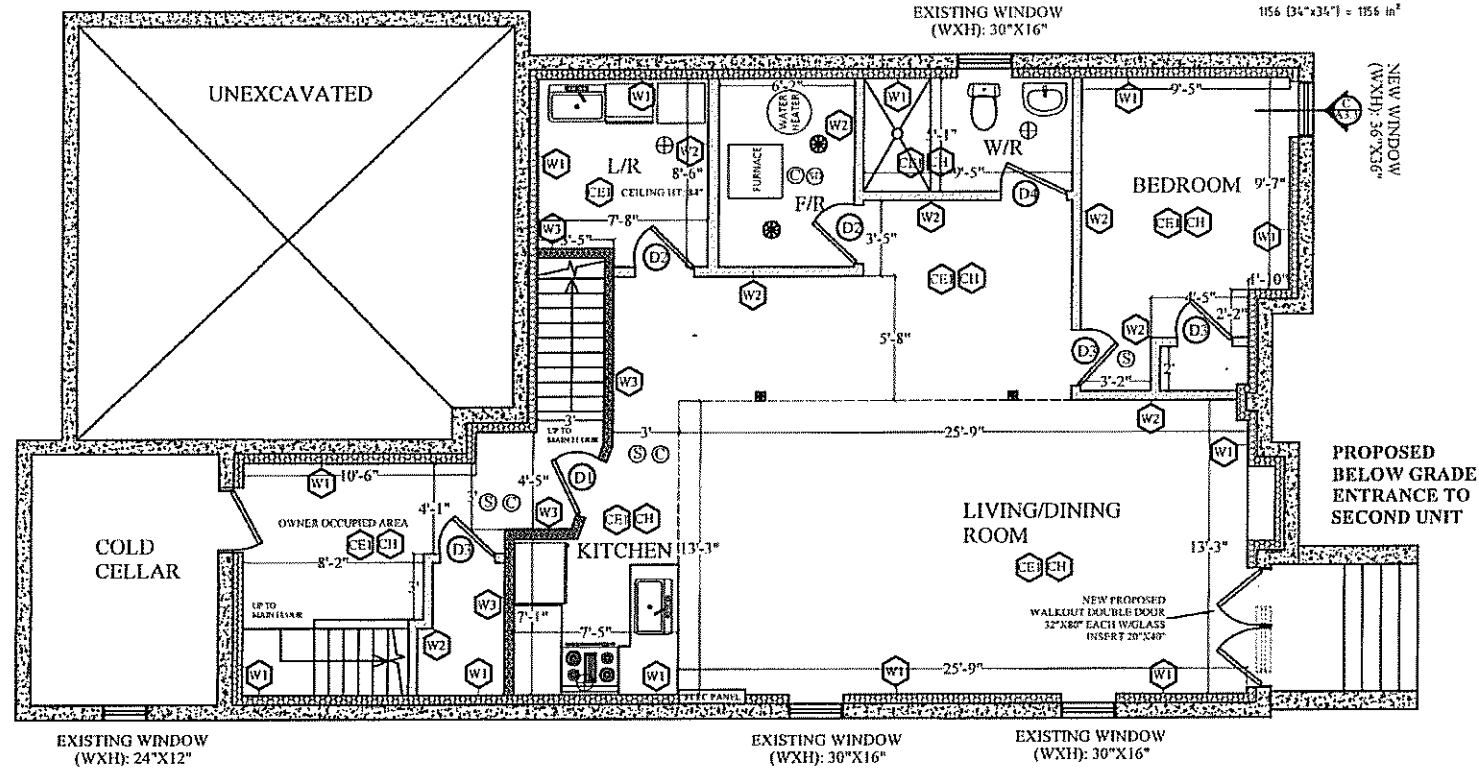

WINDOW CALCULATIONS
 FOR LIVING/DINING ROOM @ 5%
 49,176.93 m² (34150 ft²) x 5% = 2458.84 m²
 TOTAL GLASS OPENING PROPOSED
 784 (2x28"x14") + 1689 (2x20"x42") = 2464 in²



2980 Drew Rd. Suite 225,
 Mississauga, ON L4T 0A7
 647-896-9785
 revinder@aemdesigns.org
 www.aemdesigns.org

Project Title:
**BASEMENT SECOND UNIT
 AND BELOW GRADE
 ENTRANCE**




Project Address:
 46 BATCHFORD CRES.
 MARKHAM, ONTARIO

Drawing Title:
**PROPOSED
 BASEMENT PLAN**

Scale: 1:65	Date: Mar 18, 2019
Designed: R. S.	Revision: 0
Project No. 18335	Sheet No. A 2.0

NOTE:
 · SMOKE ALARM ON MAIN FLOOR IS INTERCONNECTED WITH SMOKE ALARM ON SECOND FLOOR AND BASEMENT.
 · SMOKE ALARM SHALL CONFIRM TO O.B.C. DIV. B 9.10.19
 · EXISTING MAIN FLOOR WALL AND CEILING IS DRYWALLED

- ⊙ SMOKE ALARM
- SHALL HAVE A VISUAL SIGNALING COMPONENT INTEGRATED INTO THE SMOKE ALARM.
- SHALL HAVE A BATTERY BACKUP

 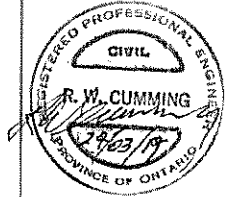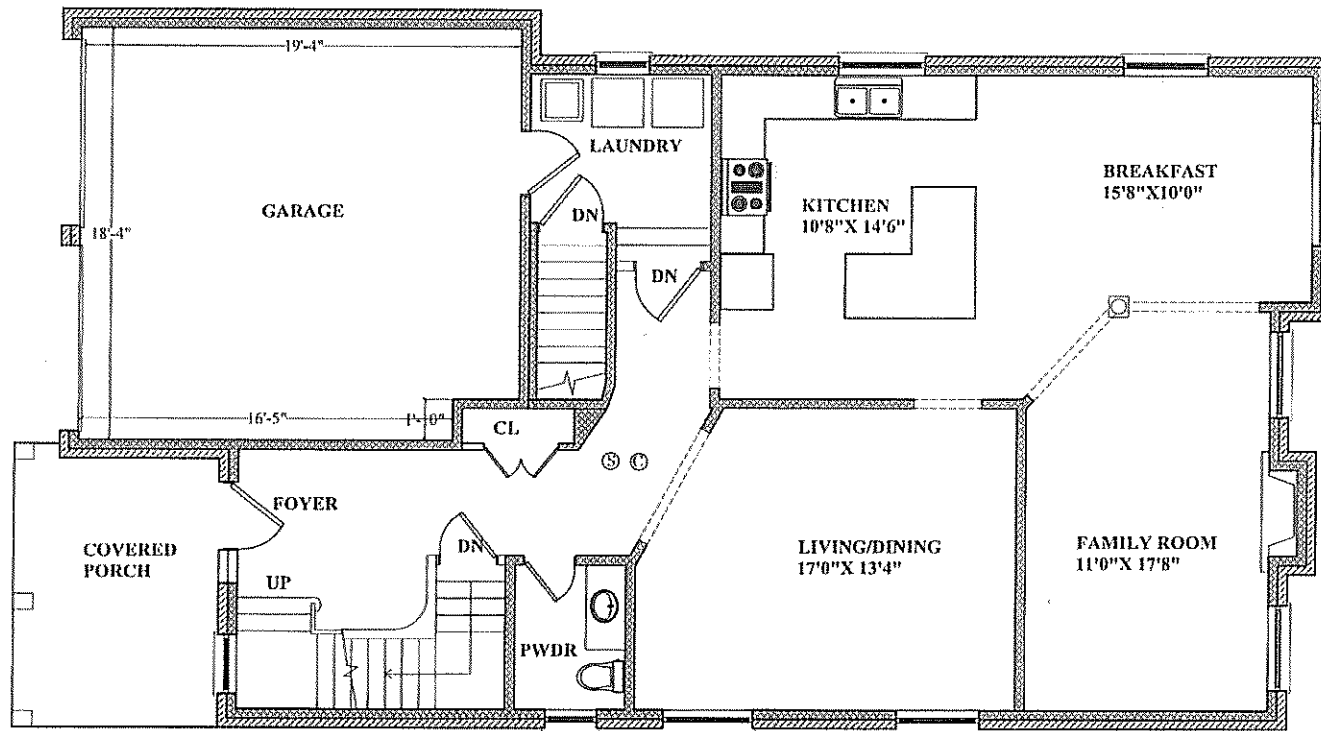

2080 Drow Rd. Suite 225,
 Mississauga, ON L4T 0A7
 647-896-9765
 ravinder@aemdesigns.org
 www.aemdesigns.org

Project Title:
**BASEMENT SECOND UNIT
 AND BELOW GRADE
 ENTRANCE**

Project Address:
 46 BATCHFORD CRES.
 MARKHAM, ONTARIO

Drawing Title:
**EXISTING MAIN
 FLOOR PLAN**



Scale:	Date:
1:65	Mar 18, 2019

Designed:	Revision
R. S.	0

Project No.	Sheet No.
18335	A2.1

NOTE:
 - INSTALL SMOKE ALARM IN EVERY BEDROOM ON SECOND FLOOR AND INTERCONNECT WITH SMOKE ALARM ON MAIN FLOOR AND BASEMENT.
 - SMOKE ALARM SHALL CONFIRM TO O.B.C. DIV. B 9.10.19
 - EXISTING SECOND FLOOR WALL & CEILING IS 1/2" DRYWALLED

☉ SMOKE ALARM
 - SHALL HAVE A VISUAL SIGNALING COMPONENT INTEGRATED INTO THE SMOKE ALARM.
 - SHALL HAVE A BATTERY BACKUP

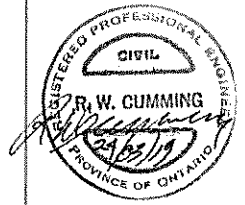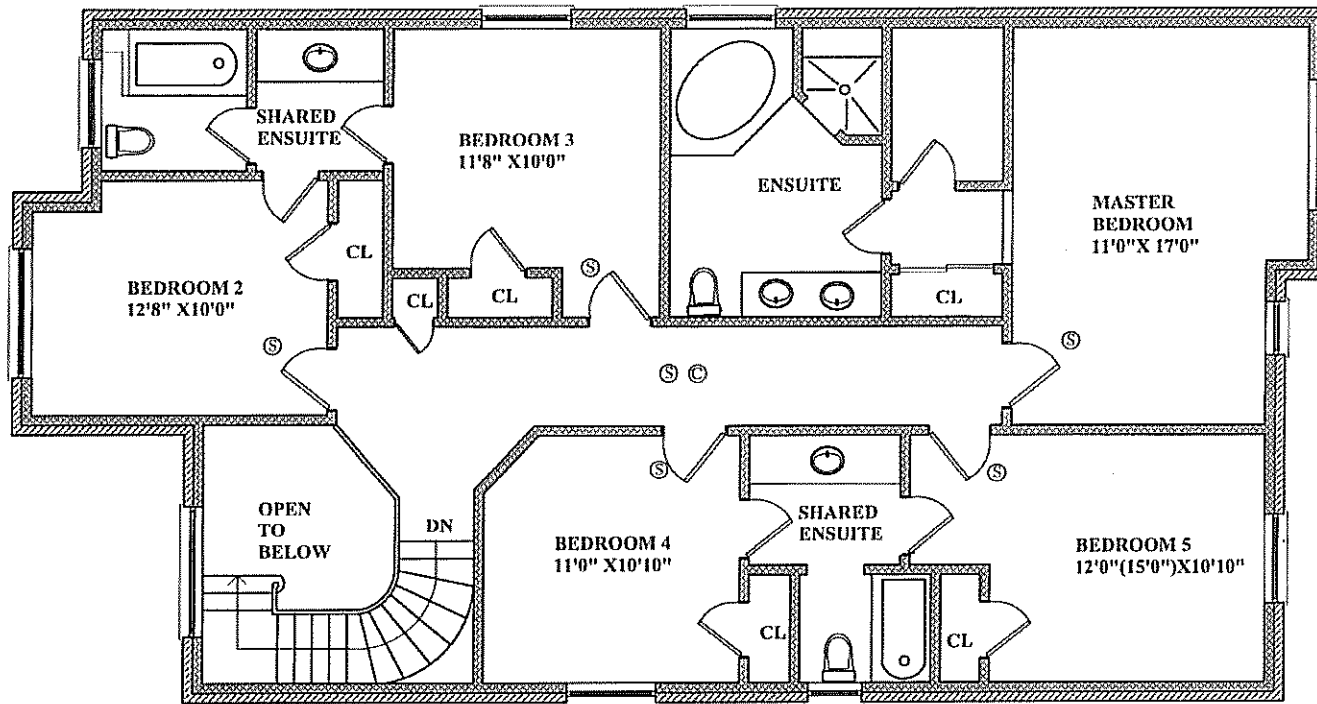

2980 Drew Rd. Suite 225,
 Mississauga, ON L4T 0A7
 647-895-8785
 ravinder@aemdesigns.org
 www.aemdesigns.org

Project Title:
**BASEMENT SECOND UNIT
 AND BELOW GRADE
 ENTRANCE**

Project Address:
 46 HATCHFORD CRES.
 MARKHAM, ONTARIO


 

 




Drawing Title:
**EXISTING SECOND
 FLOOR PLAN**

Scale: 1:65	Date: Mar 18, 2019
Designed: R.S.	Revision: 0
Project No. 18335	Sheet No. A 2.2

BASEMENT APARTMENT GENERAL NOTES:

1. ALL WORKMANSHIP AND MATERIALS SHALL BE IN ACCORDANCE WITH THE ONTARIO BUILDING CODE AND REGULATIONS
2. FRAMING NOTES:
 - 2.1. DIMENSIONAL LUMBER TO BE S-P-F GRADE 1 OR 2.
 - 2.2. INSULATION WALLS R12 OR R14.
 - 2.3. VAPOUR BARRIER 6MIL POLY.

WALL DETAILS


 	<p>EXTERIOR WALL CONSTRUCTION : (PROPOSED) ADD IN FOLLOWING ORDER TO EXISTING CONCRETE WALL</p> <ol style="list-style-type: none"> 1. DAMP PROOFING PAPER 2. 1" AIR SPACE 3. R20 MINERAL FIBRE INSULATION 4. 2"X4" WOOD STUDS @ 16" O.C. 5. 6MIL POLY VAPOR BARRIER 6. 1/2" DRYWALL
 	<p>INTERIOR WALL CONSTRUCTION : (PROPOSED)</p> <ul style="list-style-type: none"> - 1/2" DRYWALL - 2" X 4" WOOD STUD @ 16" O.C. - 1/2" DRYWALL
 	<p>30MIN FIRE SEPARATION WALL : (PROPOSED) OBC COMPLIANCE C147 (a), SB3-W1c</p> <ul style="list-style-type: none"> - 1/2" DRYWALL ON ONE SIDE - 2" X 4" WOOD STUD @ 16" O.C. - 89mm THICK ABSORPTIVE MATERIAL (ROXUL SAFE & SOUND) - 1/2" DRYWALL
	<p>CEILING HEIGHT : 106" FROM BASEMENT UNFINISHED FLOOR LEVEL</p>
	<p>CEILING CONSTRUCTION : 15 MIN FIRE SEPARATION (PROPOSED) OBC COMPLIANCE C147 (b) ON CEILING</p> <ul style="list-style-type: none"> - EXISTING 2"X10" WOOD FLOOR JOISTS - NEW LAYER 1/2" GYPSUM BOARD ON CEILING

REFERENCE

①	EXISTING AIR SUPPLY REGISTER AT CEILING
②	AIR RETURN REGISTER AT FLOOR LEVEL
Ⓢ	INTERCONNECTED SMOKE ALARM : SHOULD HAVE VISUAL SIGNALING COMPONENT INTEGRATED
Ⓒ	CARBON MONOXIDE DETECTOR
⊕	EXHAUST FAN
●	COLUMN
⊗	GLASS BULB TYPE SPRINKLER HEAD FED BY CITY WATER SUPPLY
ⓈD	SMOKE DETECTOR TO BE INSTALLED IN THE SUPPLY OR RETURN AIR DUCT SYSTEM WHICH WOULD TURN OFF THE ELECTRICAL POWER TO THE HEATING SYSTEM UPON ACTIVATION OF SUCH DETECTOR
\$3	3-WAY ELECTRICAL SWITCH

DOOR REFERENCE

Ⓓ1	32"X80" NEW 20 min. FIRE RATED DOOR & FRAME WITH SELF CLOSING DEVICE
Ⓓ2	32"X80" NEW DOOR 1" SHORT A.F.F. TO ALLOW FOR RETURN AIR
Ⓓ3	30"X80" NEW DOOR 1" SHORT A.F.F. TO ALLOW FOR RETURN AIR
Ⓓ4	36"X80" NEW DOOR 1" SHORT A.F.F. TO ALLOW FOR RETURN AIR

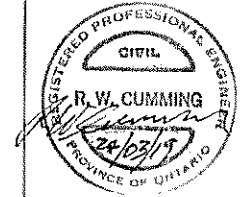

2980 Drew Rd. Suite 225,
 Mississauga, ON L4T 0A7
 647-696-9786
 rawilder@aemdesigns.org
 www.aemdesigns.org

Project Title:

**BASEMENT SECOND
 UNIT AND BELOW
 GRADE ENTRANCE**

Project Address:

46 BATCHFORD CRES.
 MARKHAM, ONTARIO

Drawing Title:

**DESIGN GENERAL
 NOTES**

Scale:

1:35

Date:

Mar 18, 2019

Designed:

R. S.

Revision


0

Project No

18335

Sheet No.



A 2.3

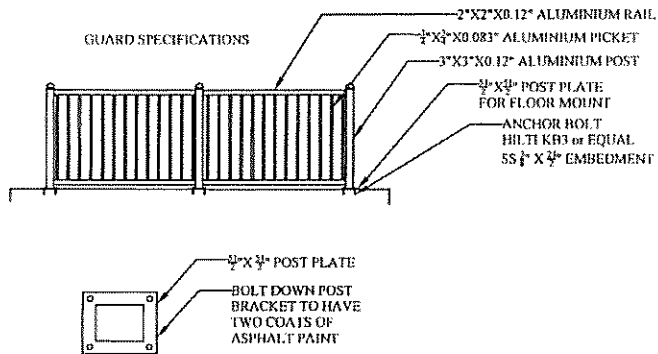

GENERAL NOTES:

- ALL WORKMANSHIP AND MATERIALS SHALL BE IN ACCORDANCE WITH ONTARIO BUILDING CODE AND REGULATIONS.
- MATERIALS SHALL BE AS FOLLOWS:
 - CONCRETE 32MPa AT 28 DAYS WITH 5%-8% AIR ENTRAINMENT
 - REINFORCEMENT STEEL, CSA G30, 18M, GRADE 400
 - GROUT, HILTI HIT HY 200 OR EQUAL
 - 4" & 2" STYROFOAM SM INSULATION MANUFACTURED BY DOW CHEMICALS CANADA WITH THE FOLLOWING PHYSICAL PROPERTIES:
 - THERMAL RESISTANCE PER INCH, R-VALUE 5.0
 - COMPRESSIVE STRENGTH: 30PSI, 210KPa
 - BACKFILL TO BE OPS GRANULAR B1, OR SUITABLE EXCAVATED MATERIAL
- ELECTRIC FEED FOR THE LIGHT TO BE SEPERATE FROM ANY OTHER SWITCHED CIRCUIT.
- EXTERIOR DOOR SHALL CONFORM TO STANDARD AS PER OBC AND RESIST FORCE ENTRY.

PROPOSED BELOW GRADE ENTRANCE TO SECOND UNIT

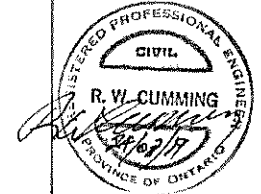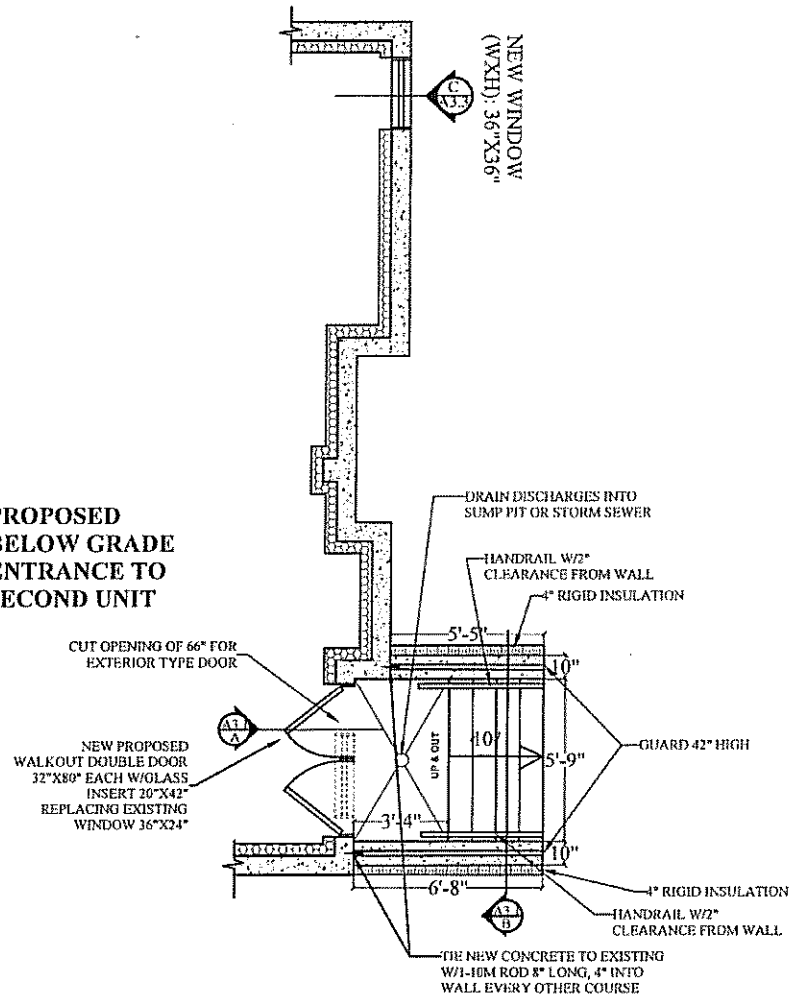

2930 Drew Rd, Suite 225,
Mississauga, ON L4T 0A7
647-896-9785
ravinder@aemdesigns.org
www.aemdesigns.org

Project Title:
BASEMENT SECOND UNIT S BELOW GRADE ENTRANCE


Project Address:
46 BATCHFORD CRES.
MARKHAM, ONTARIO

Drawing Title:
BELOW GRADE ENTRANCE DETAILS AND GENERAL NOTES

Scale: 1:50 Date: Mar 18, 2019


Designed: R. S. Revision: 0

Project No. 18335 Sheet No. A3.0

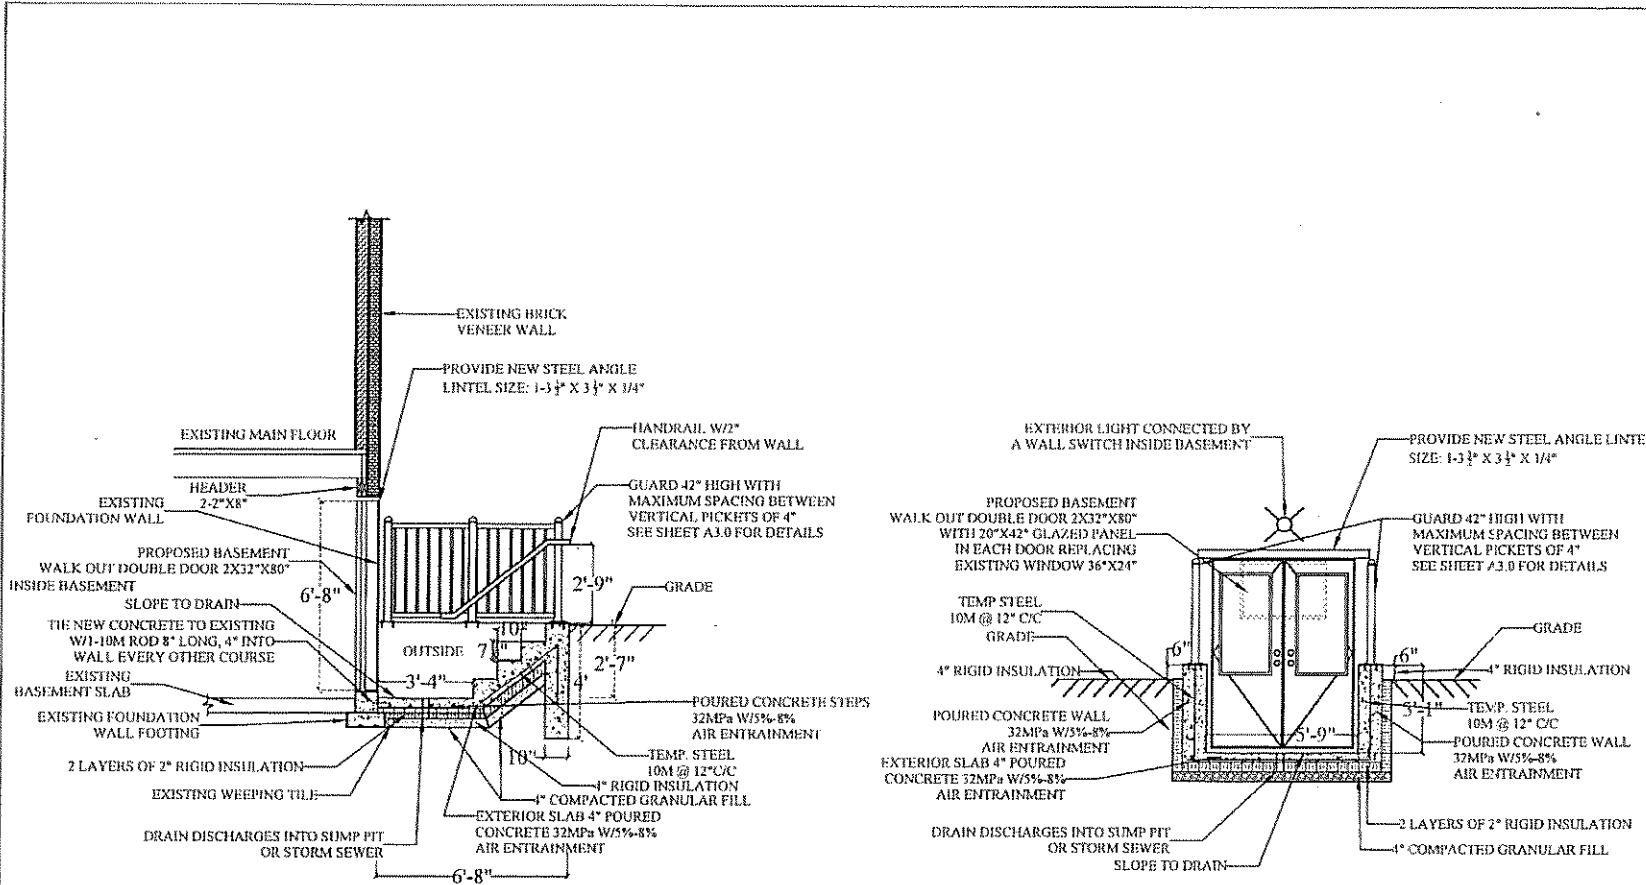

SECTION A: FOR BELOW GRADE ENTRANCE

SECTION B: FOR BELOW GRADE ENTRANCE

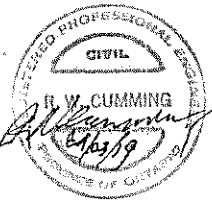

2960 Drew Rd. Suite 225,
Mississauga, ON L4T 1A7
647-898-9785
rovin@aedesigns.org
www.aedesigns.org

Project Title:
BASEMENT SECOND UNIT AND BELOW GRADE ENTRANCE


Project Address:
46 BATCHFORD CRES., MARKHAM, ONTARIO

Drawing Title:
BELOW GRADE ENTRANCE SECTION


Scale:	Date:
1:30	Mar 18, 2019

Designed:	Revision:
R. S.	0


Project No.	Sheet No.
18335	A3.1

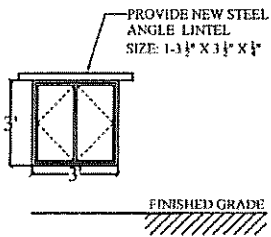

**FRONT VIEW EGRESS WINDOW -
DOUBLE SLIDER TILT**

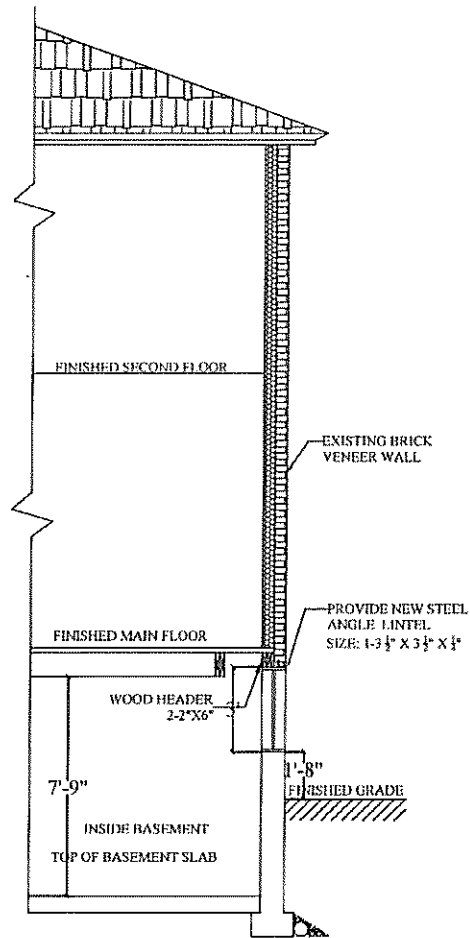

SECTION C - NEW BASEMENT EGRESS WINDOW (TYP.) 36\"/>

 

2950 Drew Rd. Suite 225,
Mississauga, ON L4T 0A7
647-895-9785
rvinder@aemdesigns.org
www.aemdesigns.org

Project Title:
**BASEMENT SECOND
UNIT AND BELOW
GRADE ENTRANCE**

Project Address:
46 BATCHFORD CRES.
MARKHAM, ONTARIO



Drawing Title:
**SECTIONAL DETAIL
OF WINDOW**

Scale: 1:50	Date: Mar 14, 2019
----------------	-----------------------

Designed: R. S.	Revision 0
--------------------	---------------

Project No. 18335	Sheet No. A 3, 2
----------------------	---------------------

REFERENCE	
\$	20 V SINGLE POLE TOGGLE SWITCH WITH COVER PLATE, 1/2" DEPTH TO MATCH CODE TT 308 & 309
\$3	20V SINGLE POLE TOGGLE SWITCH AS ABOVE 3" DIMENSION 3-WAY
\$4	EXHAUST FAN SWITCH
⊗	ROOF FIXTURE

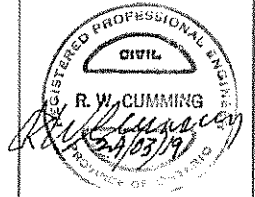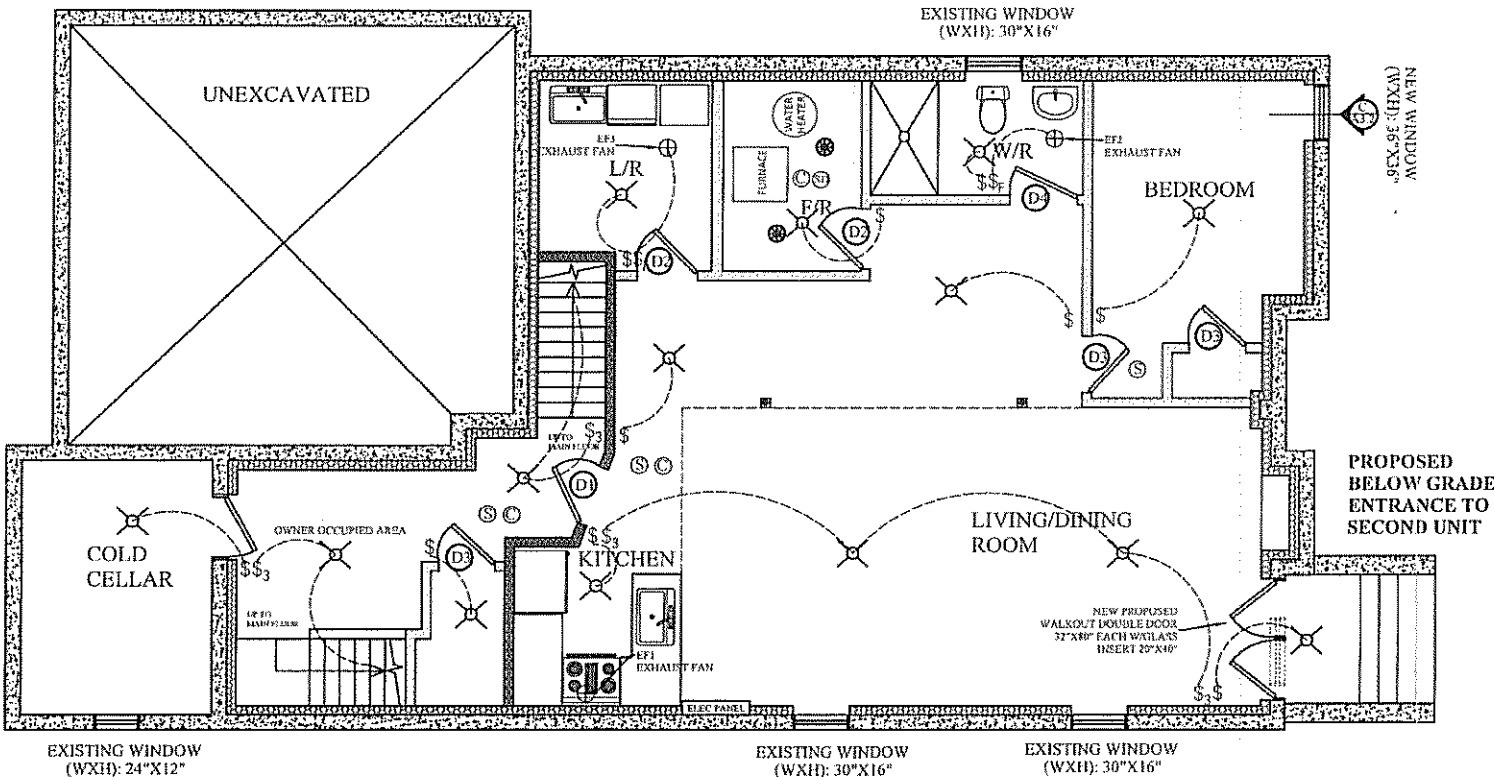




AEM DESIGNS
 2980 Drew Rd. Suite 225,
 Mississauga, ON L4T 1A7
 947-896 9703
 r.w.cumming@aemdesigns.org
 www.aemdesigns.org

Project Title:
**BASEMENT SECOND UNIT
 AND BELOW GRADE
 ENTRANCE**


Project Address:
 46 BATCHFORD CRES.
 MARKHAM, ONTARIO

Drawing Title:
**BASEMENT APARTMENT
 ELECTRICAL**

Scale: 1:65	Date: Mar 14, 2019
Designed: R. S.	Revision: 0
Project No. 18335	Sheet No. E1.0

-  EXISTING AIR SUPPLY REGISTER AT CEILING LEVEL
-  EXISTING RETURN AIR REGISTER AT FLOOR LEVEL
-  EXISTING AIR SUPPLY REGISTER AT FLOOR LEVEL

NOTE:
EF1, EF2 & EF3: 50CFM EXHAUST FAN WITH 1.5 SONES OR LOWER

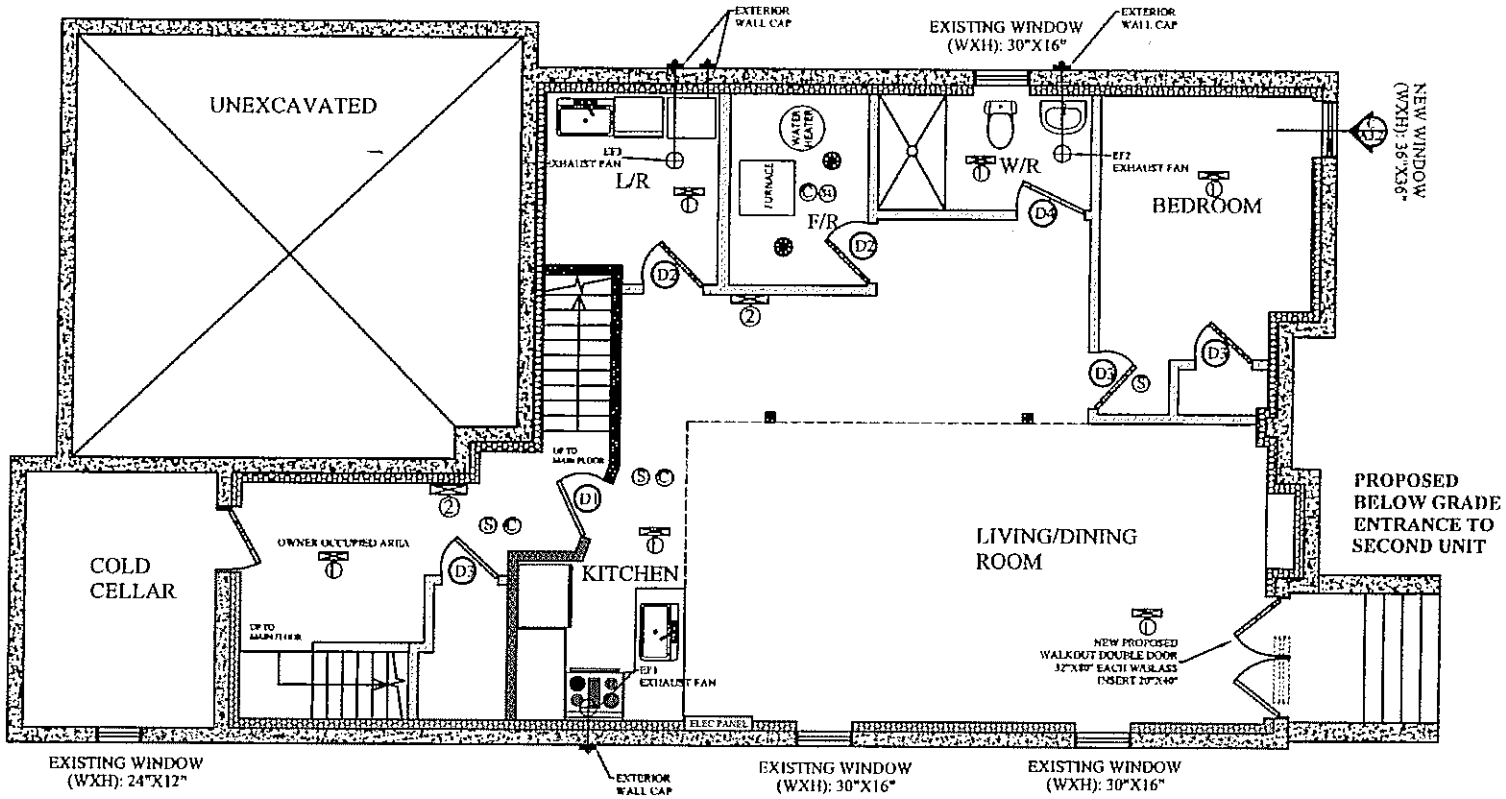

2980 Drew Rd. Suite 225
Mississauga, ON L4T 0A7
947-898 8785
revincor@aemdesigns.org
www.aemdesigns.org

Project Title:
BASEMENT SECOND UNIT AND BELOW GRADE ENTRANCE

Project Address:
46 BATCHFORD CRES.
MARKHAM, ONTARIO

Drawing Title:
BASEMENT APARTMENT HVAC

Scale:	Date:
1:65	Mar 14, 2019

Designed:	Revision
R.S.	0

Project No.	Sheet No.
18335	M1.0