


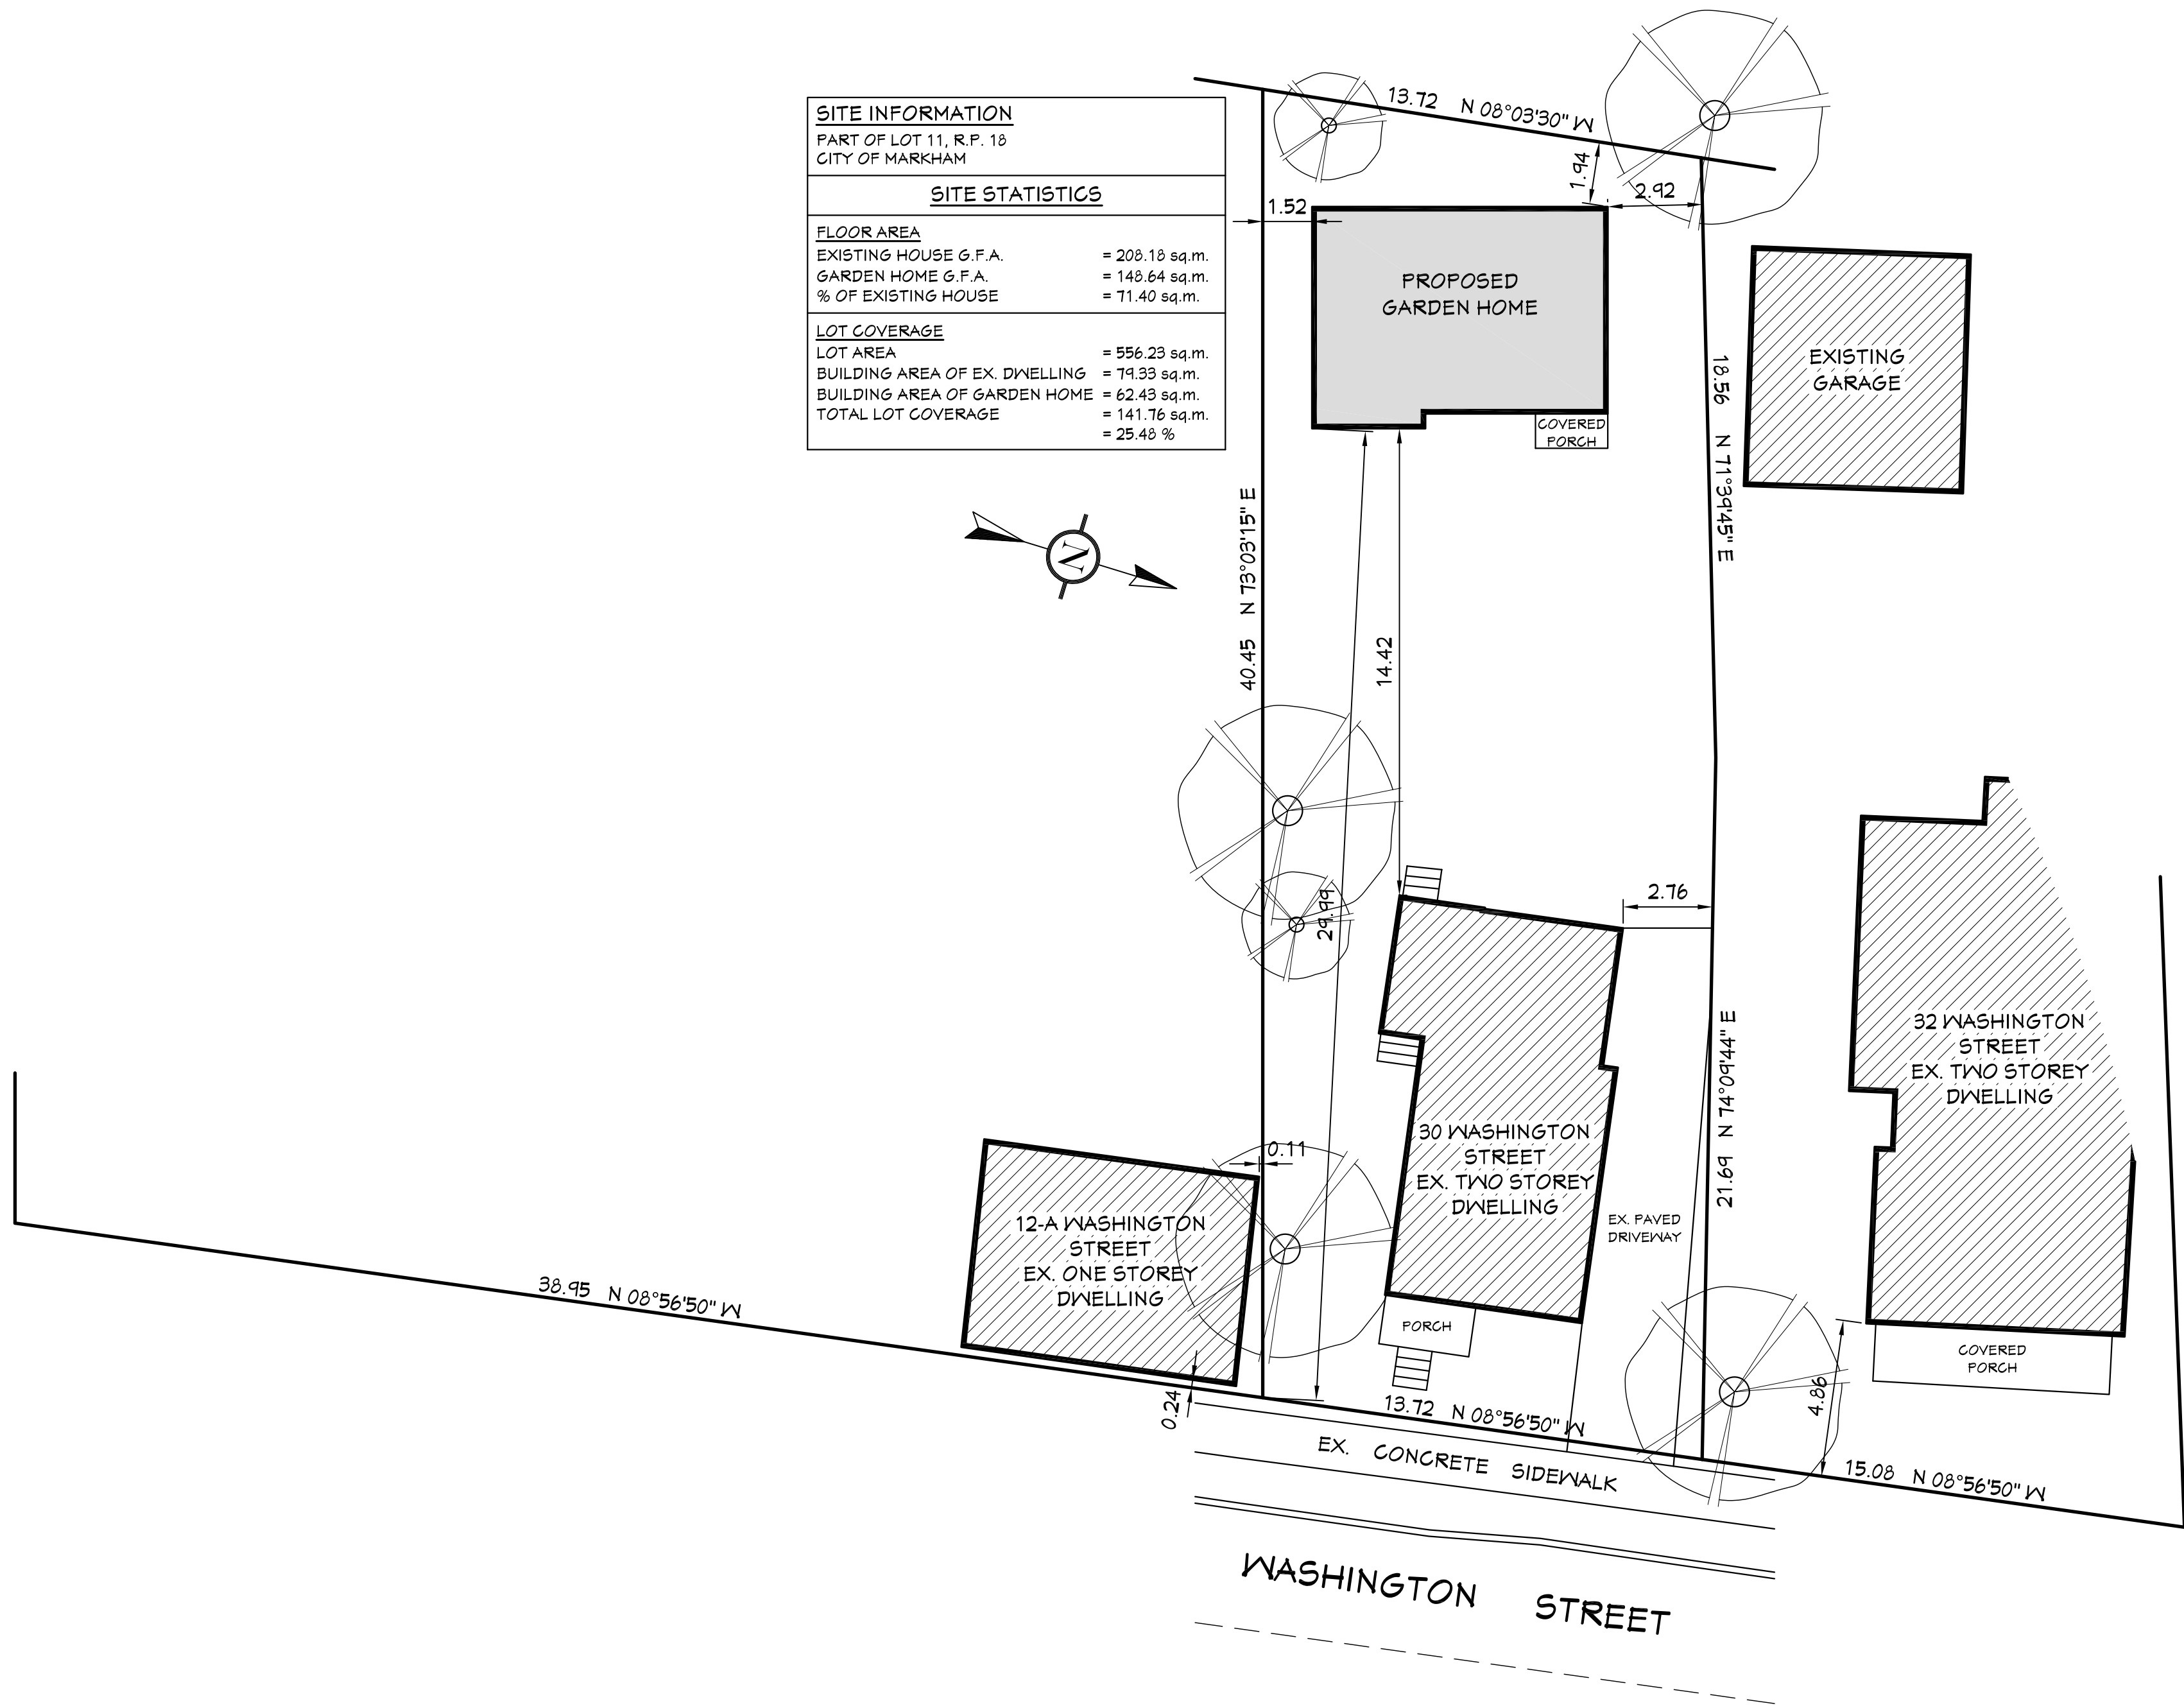

SHEET NUMBER

A1.1

DATE

4/23/25

SCALE

1:150

PROJECT NUMBER

25-12

DRAWN BY

S. Gregory

PROPOSED GARDEN HOME
30 WASHINGTON STREET
CITY OF MARKHAM



48 George Street
Markham, Ontario
L3P 2R7
416-520-0978
shane@gregorydesigngroup.net

REVISIONS AND DATA

DATE

- All construction is to conform to section "3" of the Ontario Building Code (latest edition).

- Contractor shall check and verify all notes and dimensions.

- Owner / contractor / designer is responsible to re-claim and destroy all these drawings after the project is completed.





- These drawings are the property of Gregory Designs and/or its clients only. Building permits to be obtained prior to commencing construction.

I review and take responsibility for the design work on behalf of a firm registered under subsection 3.2.4 of Division C, of the Building Code. I am qualified, and the firm is registered, in the appropriate classes/categories.

Individual B.C.I.N. - 258205

Firm B.C.I.N. - 30506

Russ Gregory

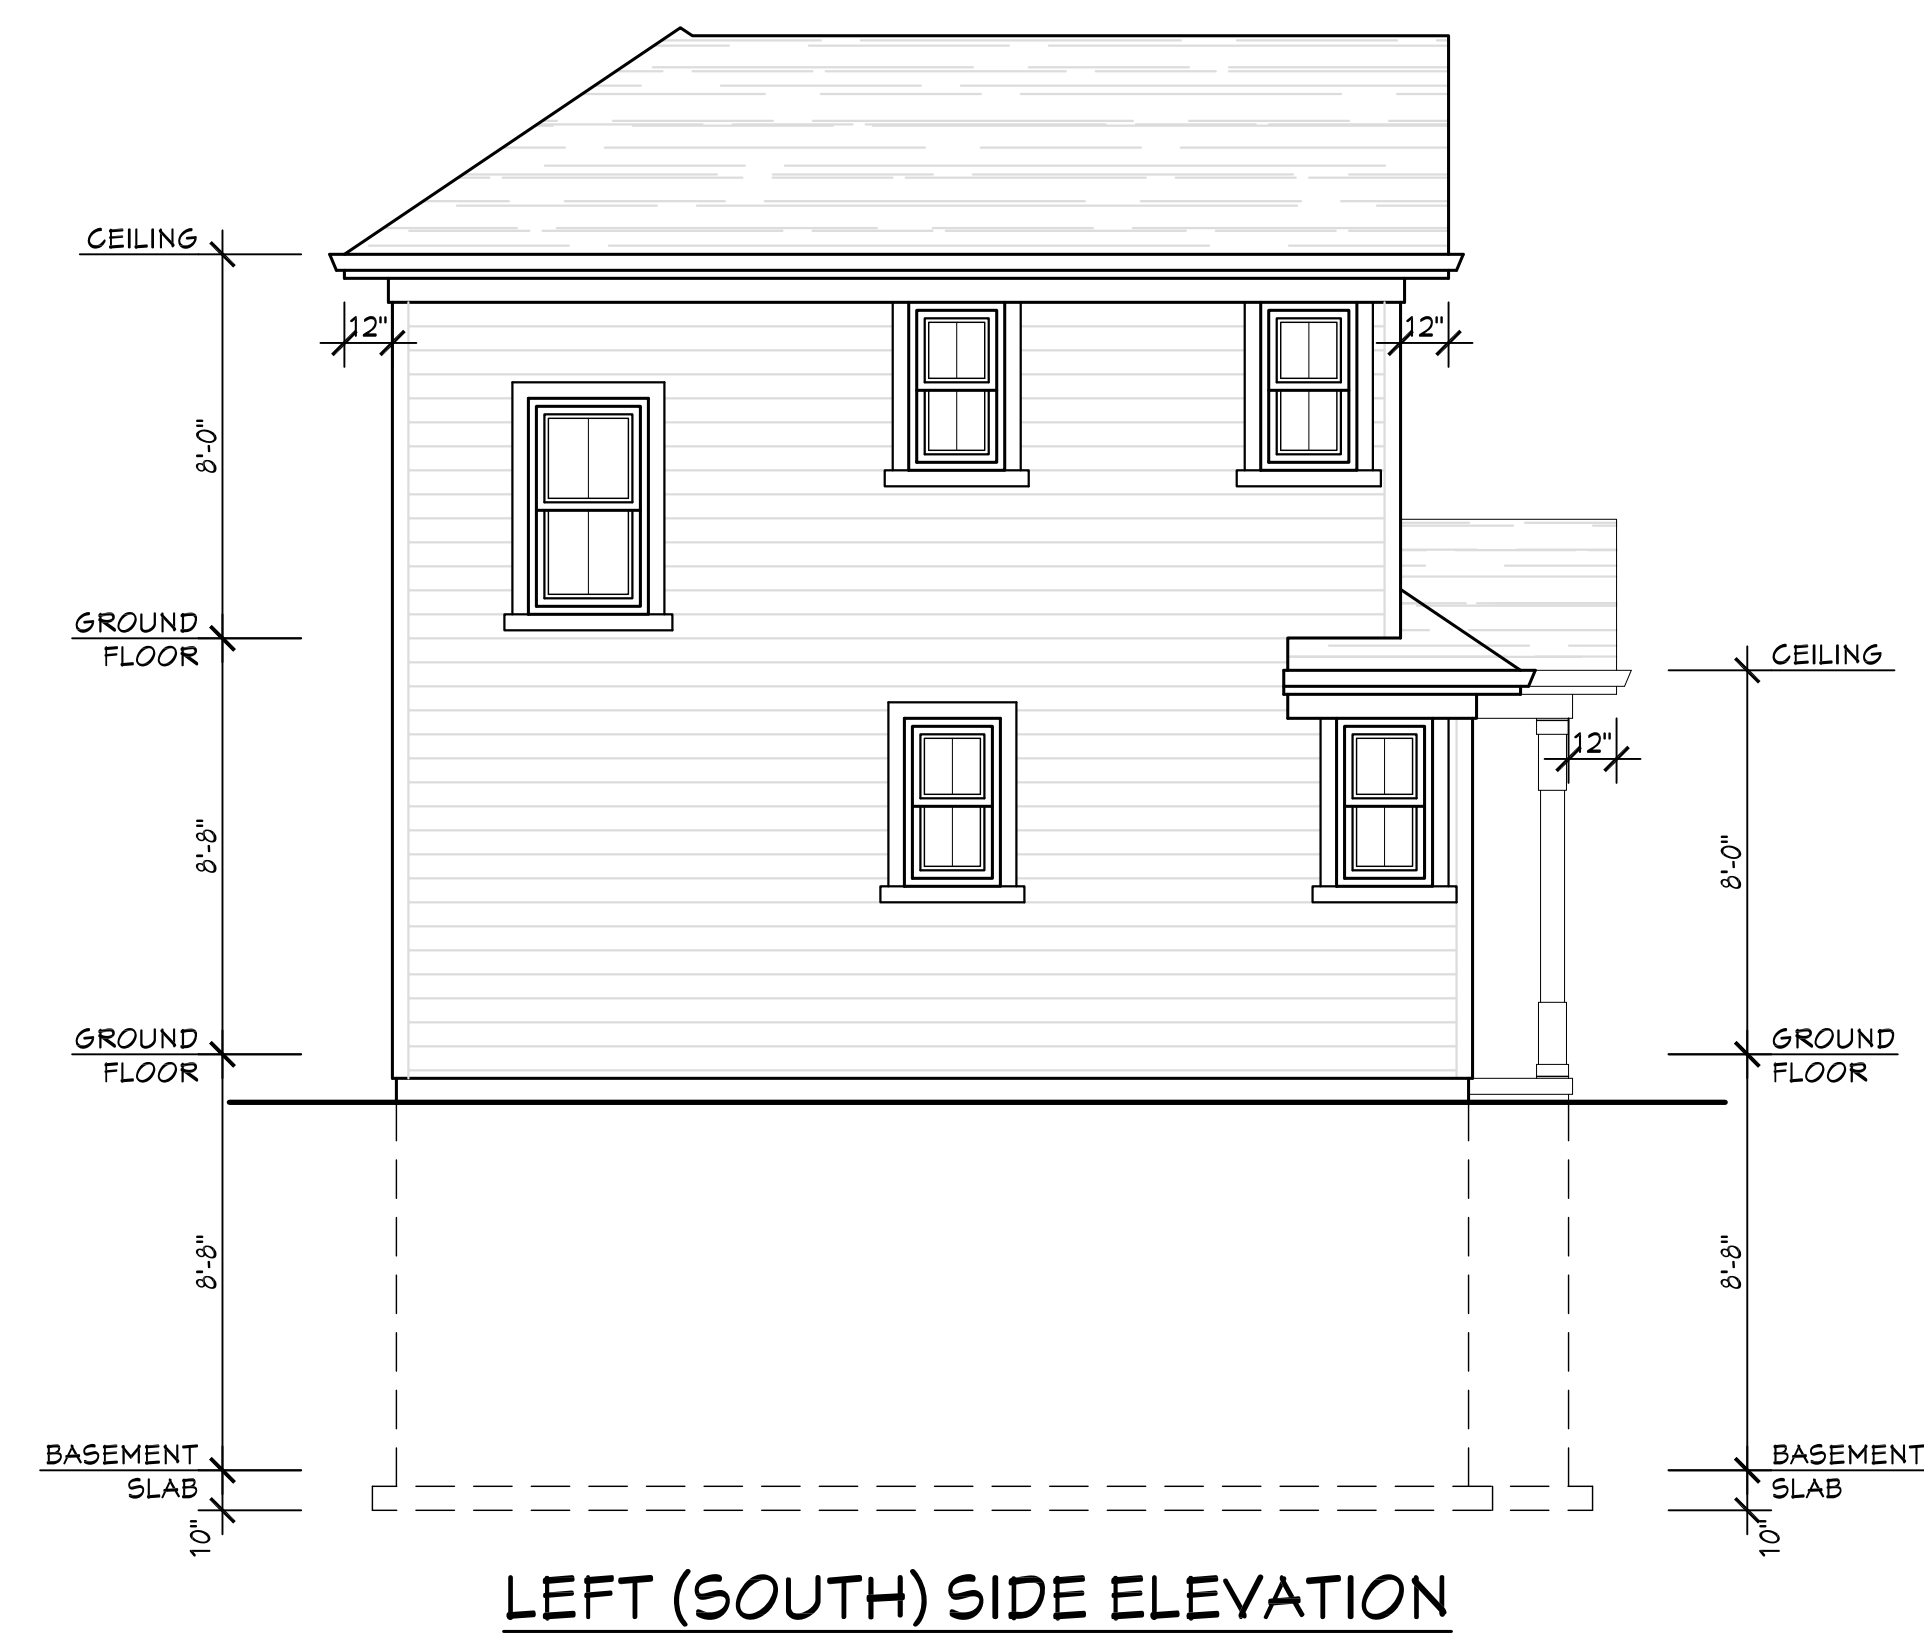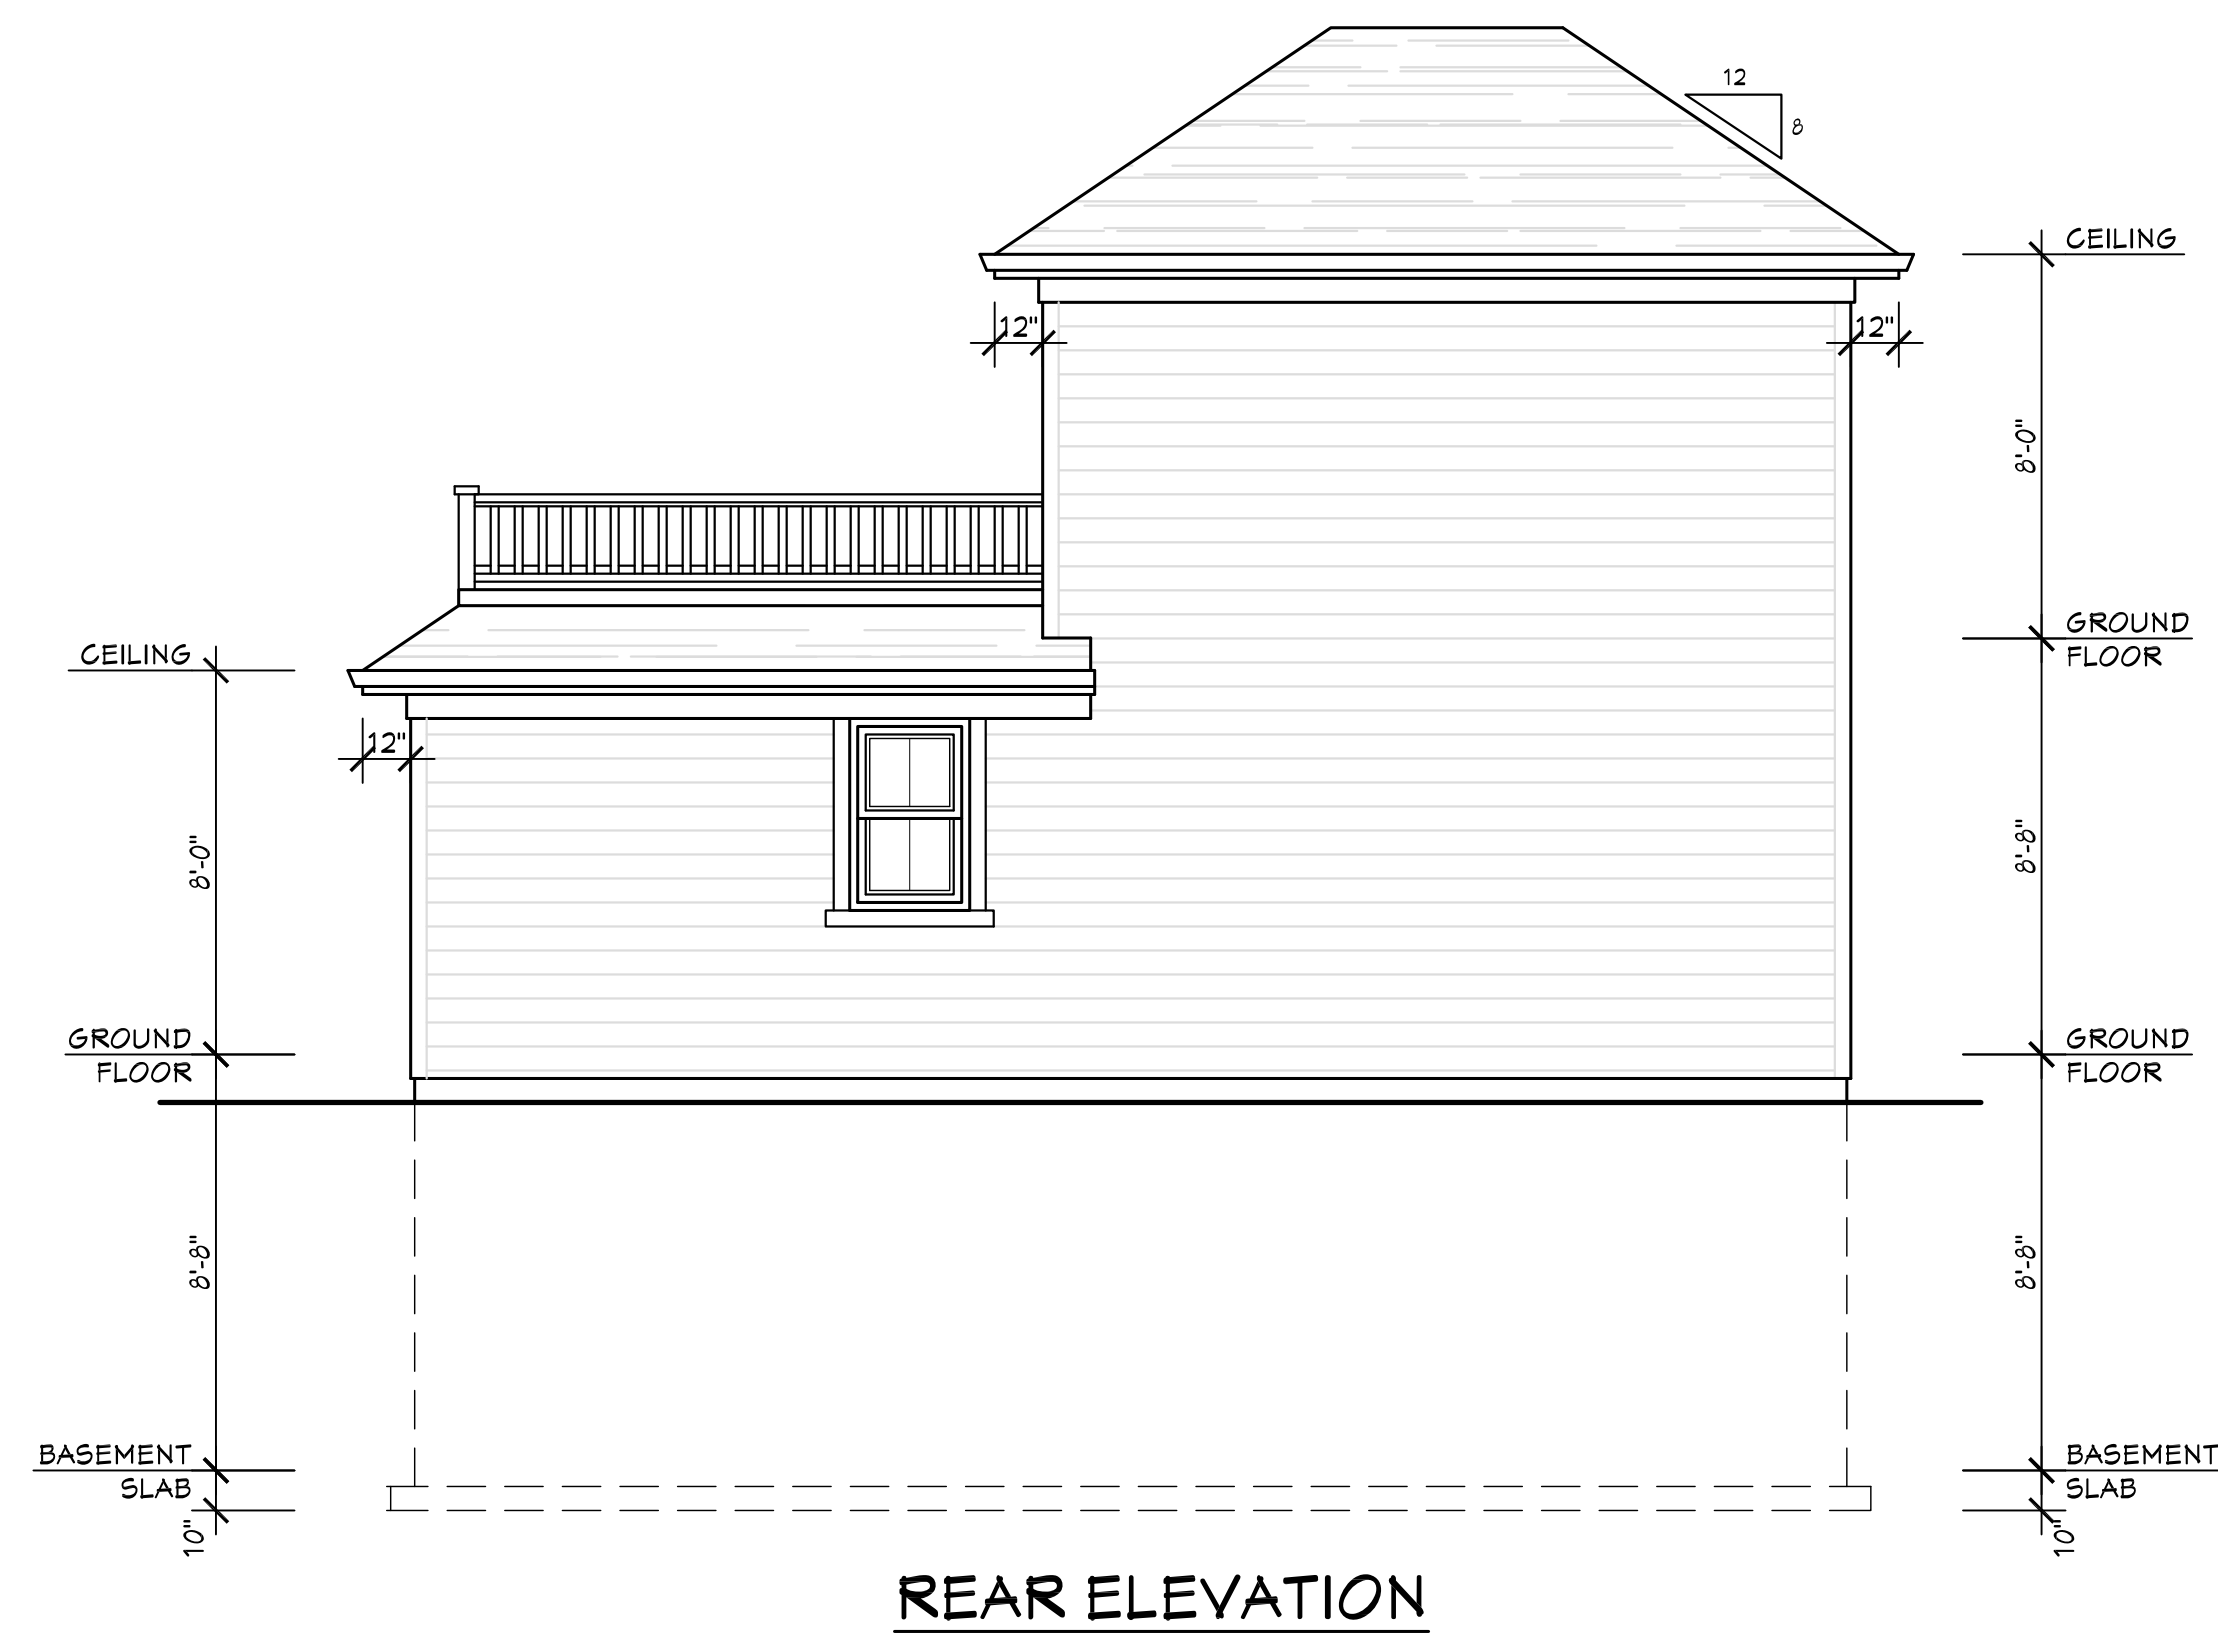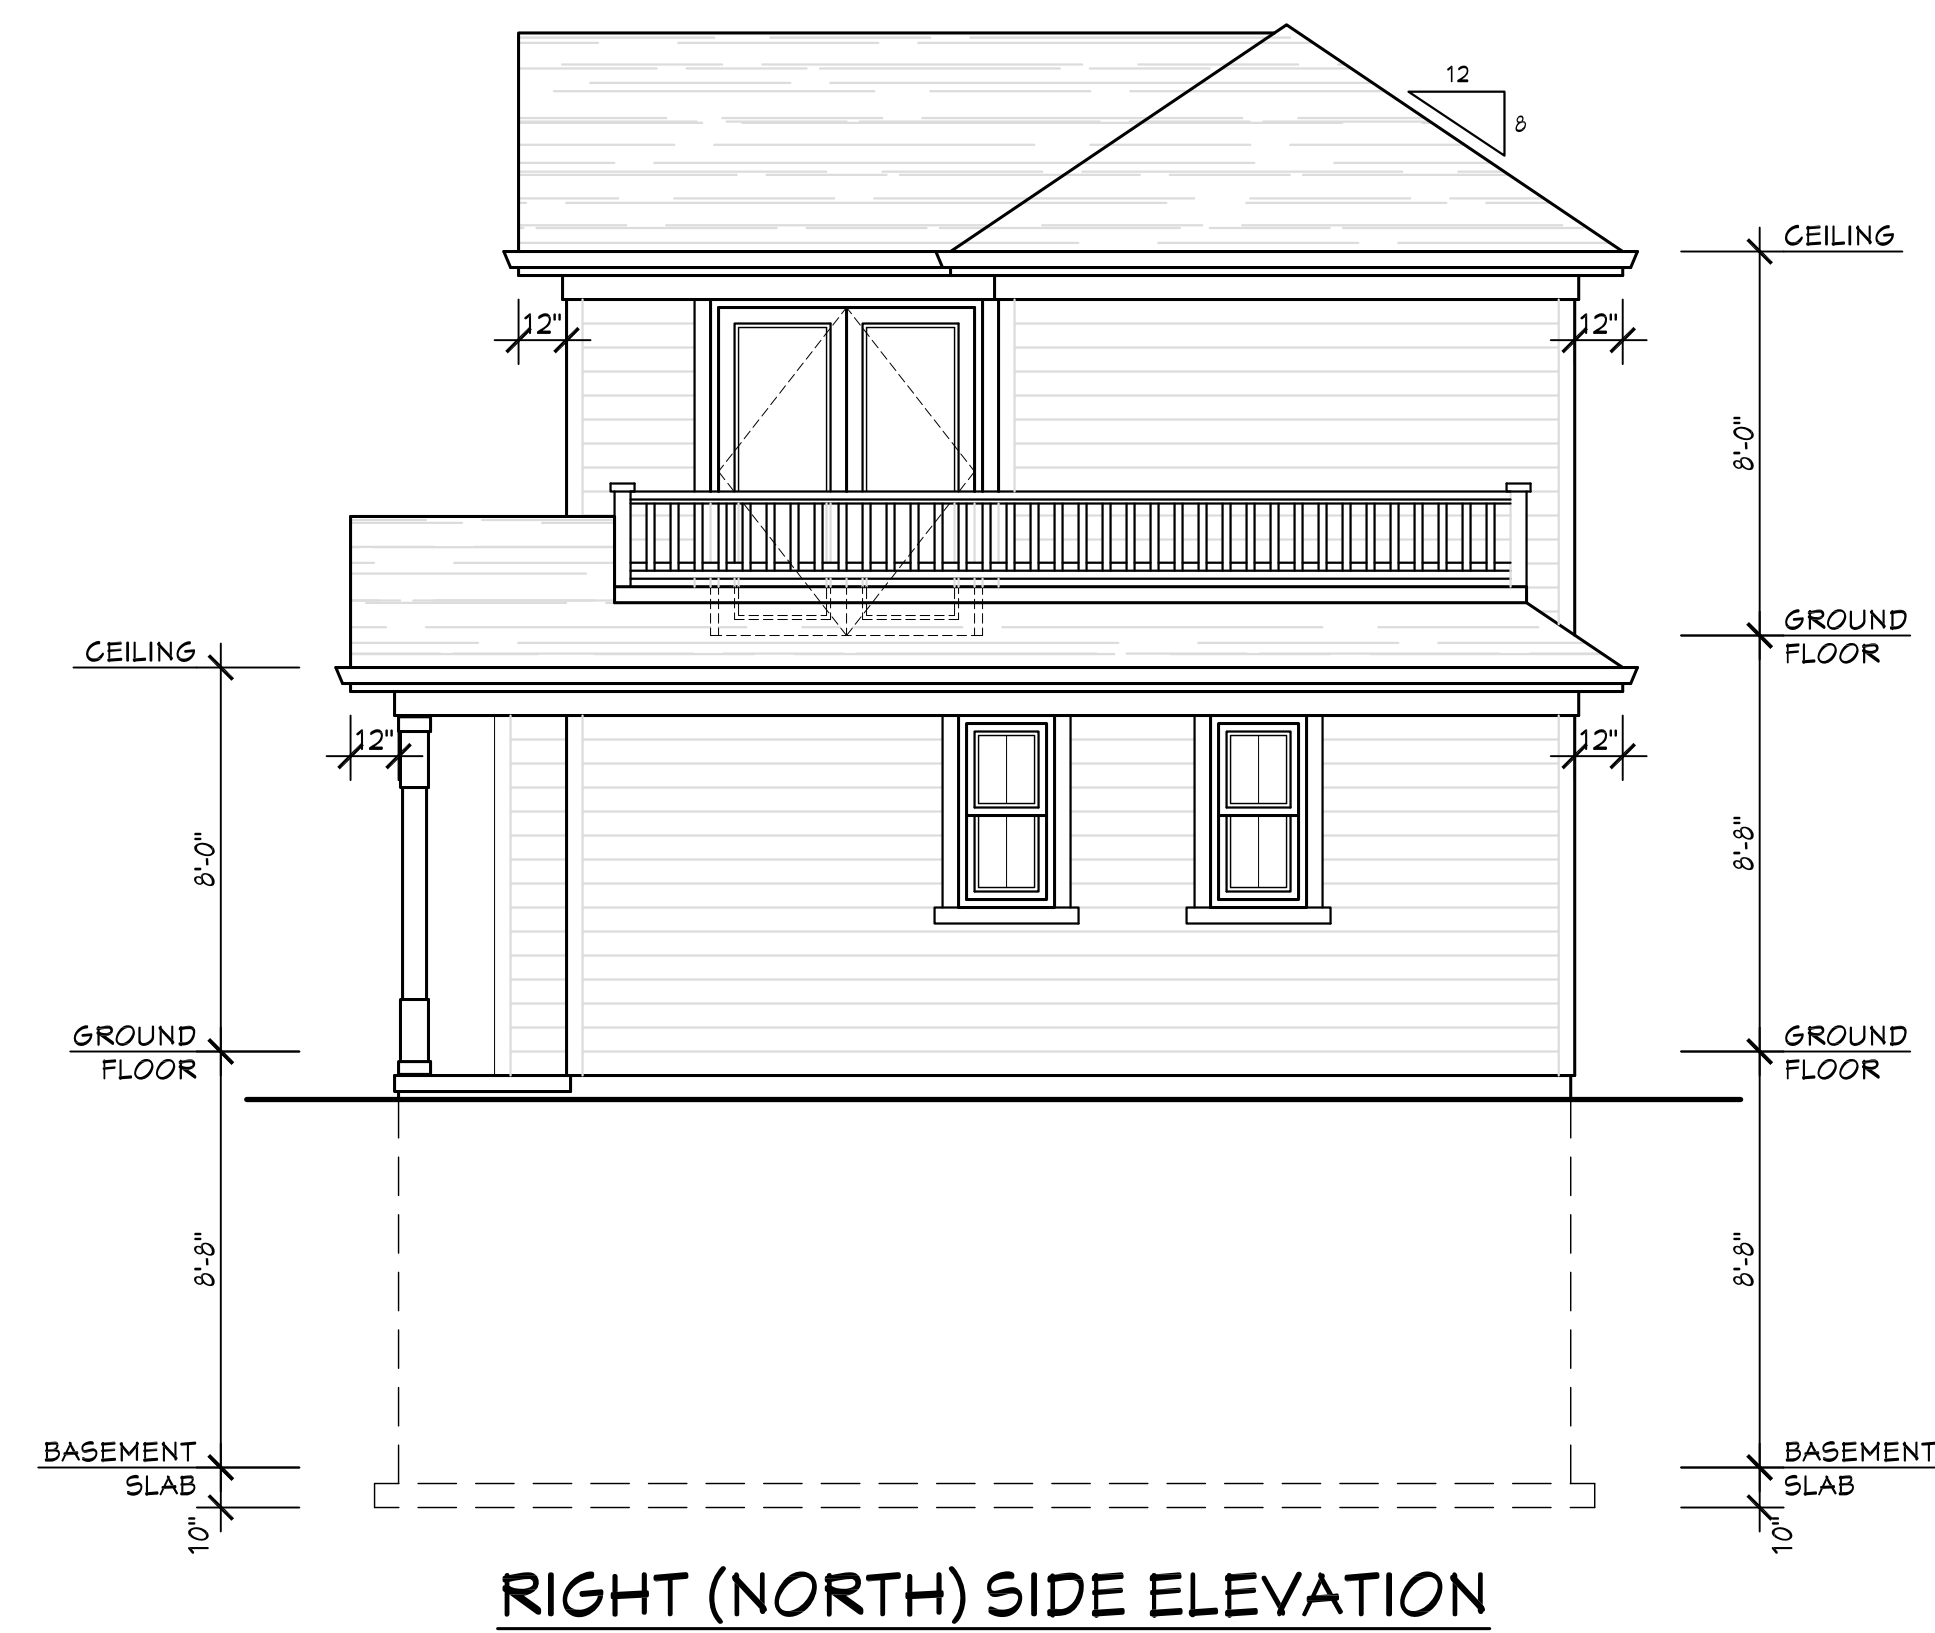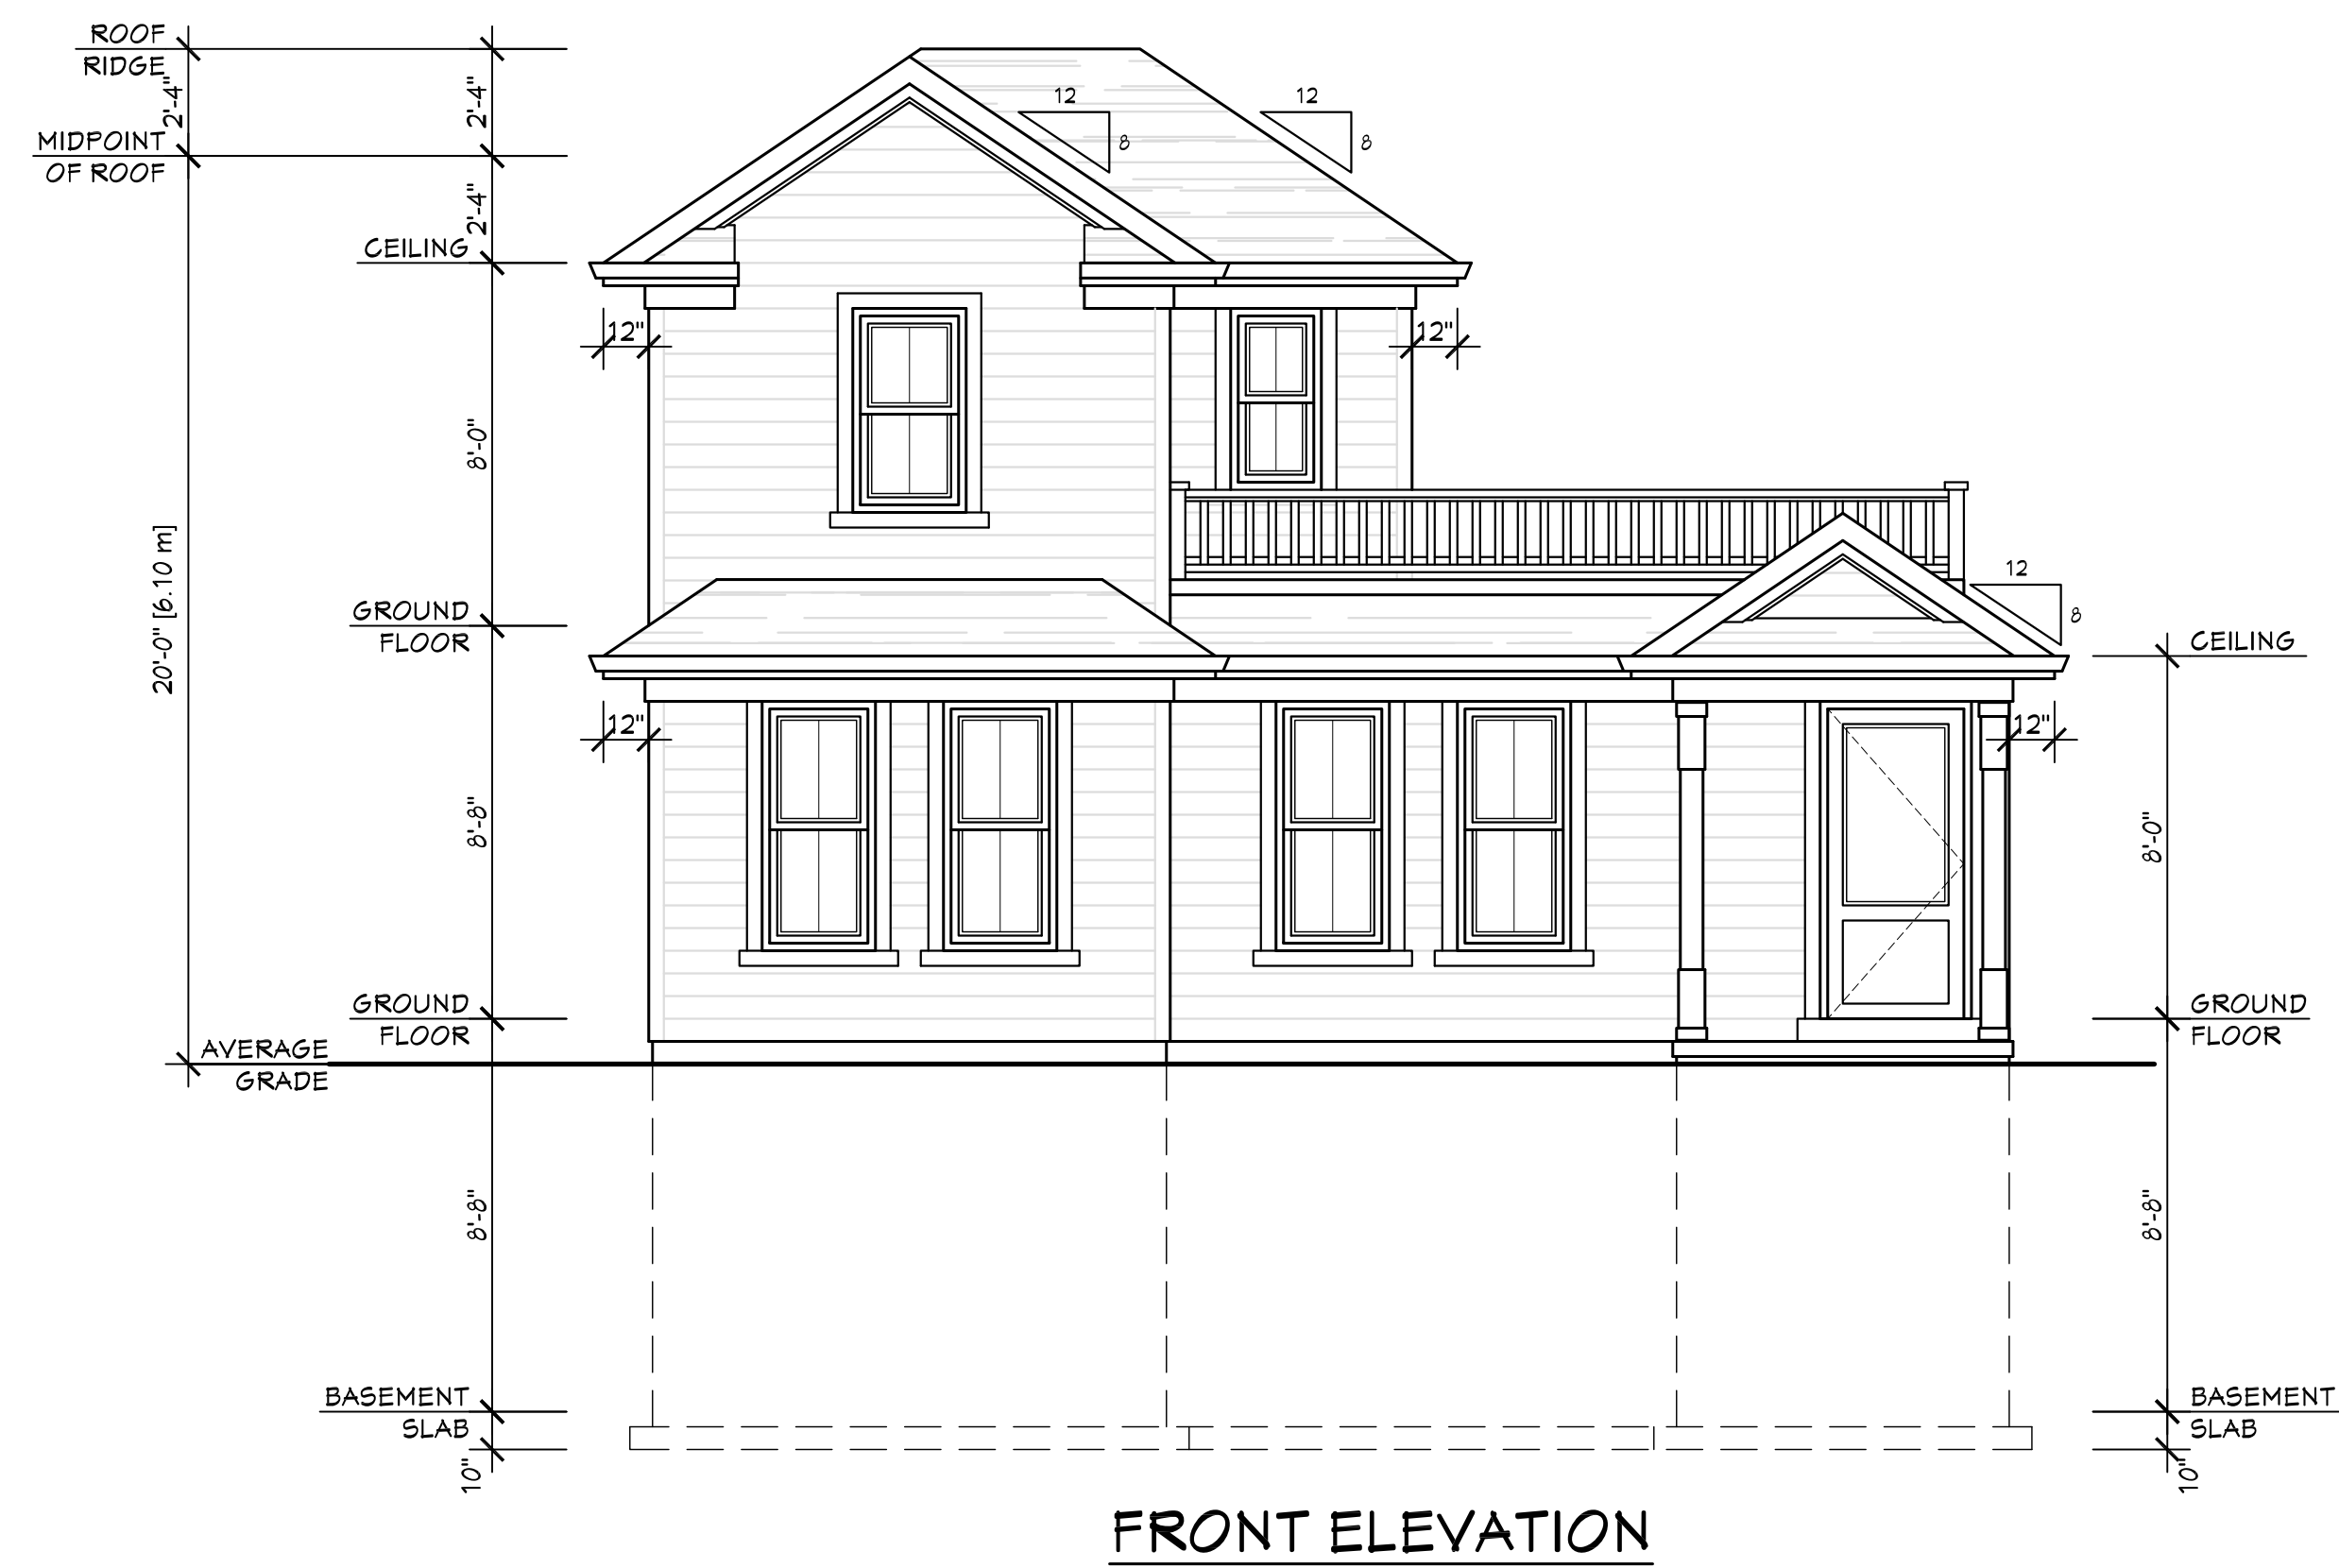

SHEET NUMBER

134

DATE _____

4/23/25

SCALE

 $1/4"=1'-0"$

PROJECT NUMBER

25-12

DRAWN BY

S. Gregory

**PROPOSED GARDEN HOME
30 WASHINGTON STREET
CITY OF MARKHAM**

48 George Street
Markham, Ontario
L3P 2R7
416-520-0978
shane@gregorydesigngroup.net



- All construction is to conform to section "9" of the Ontario Building Code (latest edition).

(latest edition).

- Contractor shall check and verify all notes and dimensions.

- Do not scale drawings.
- Owner / contractor / designer is responsible to re-claim and destroy all

- These drawings are the property of Gregory Designs and/or its clients only.

I review and take responsibility for the design work on behalf of a firm registered under subsection 3.2.4 of Division C, of the Building Code. I am qualified, and the firm is registered, in the appropriate classes/categories.

Individual B.C.I.N. - 25825
Firm B.C.I.N. - 30506

Firm B.C.I.N. - 30506

Russ Gregory