
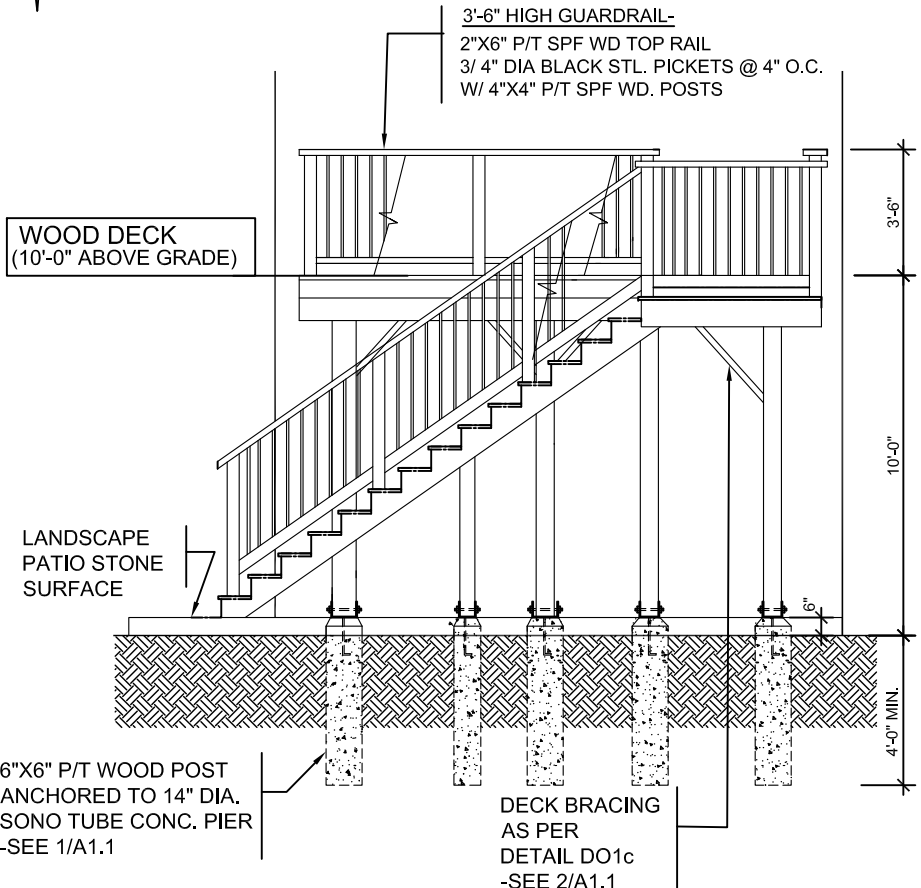
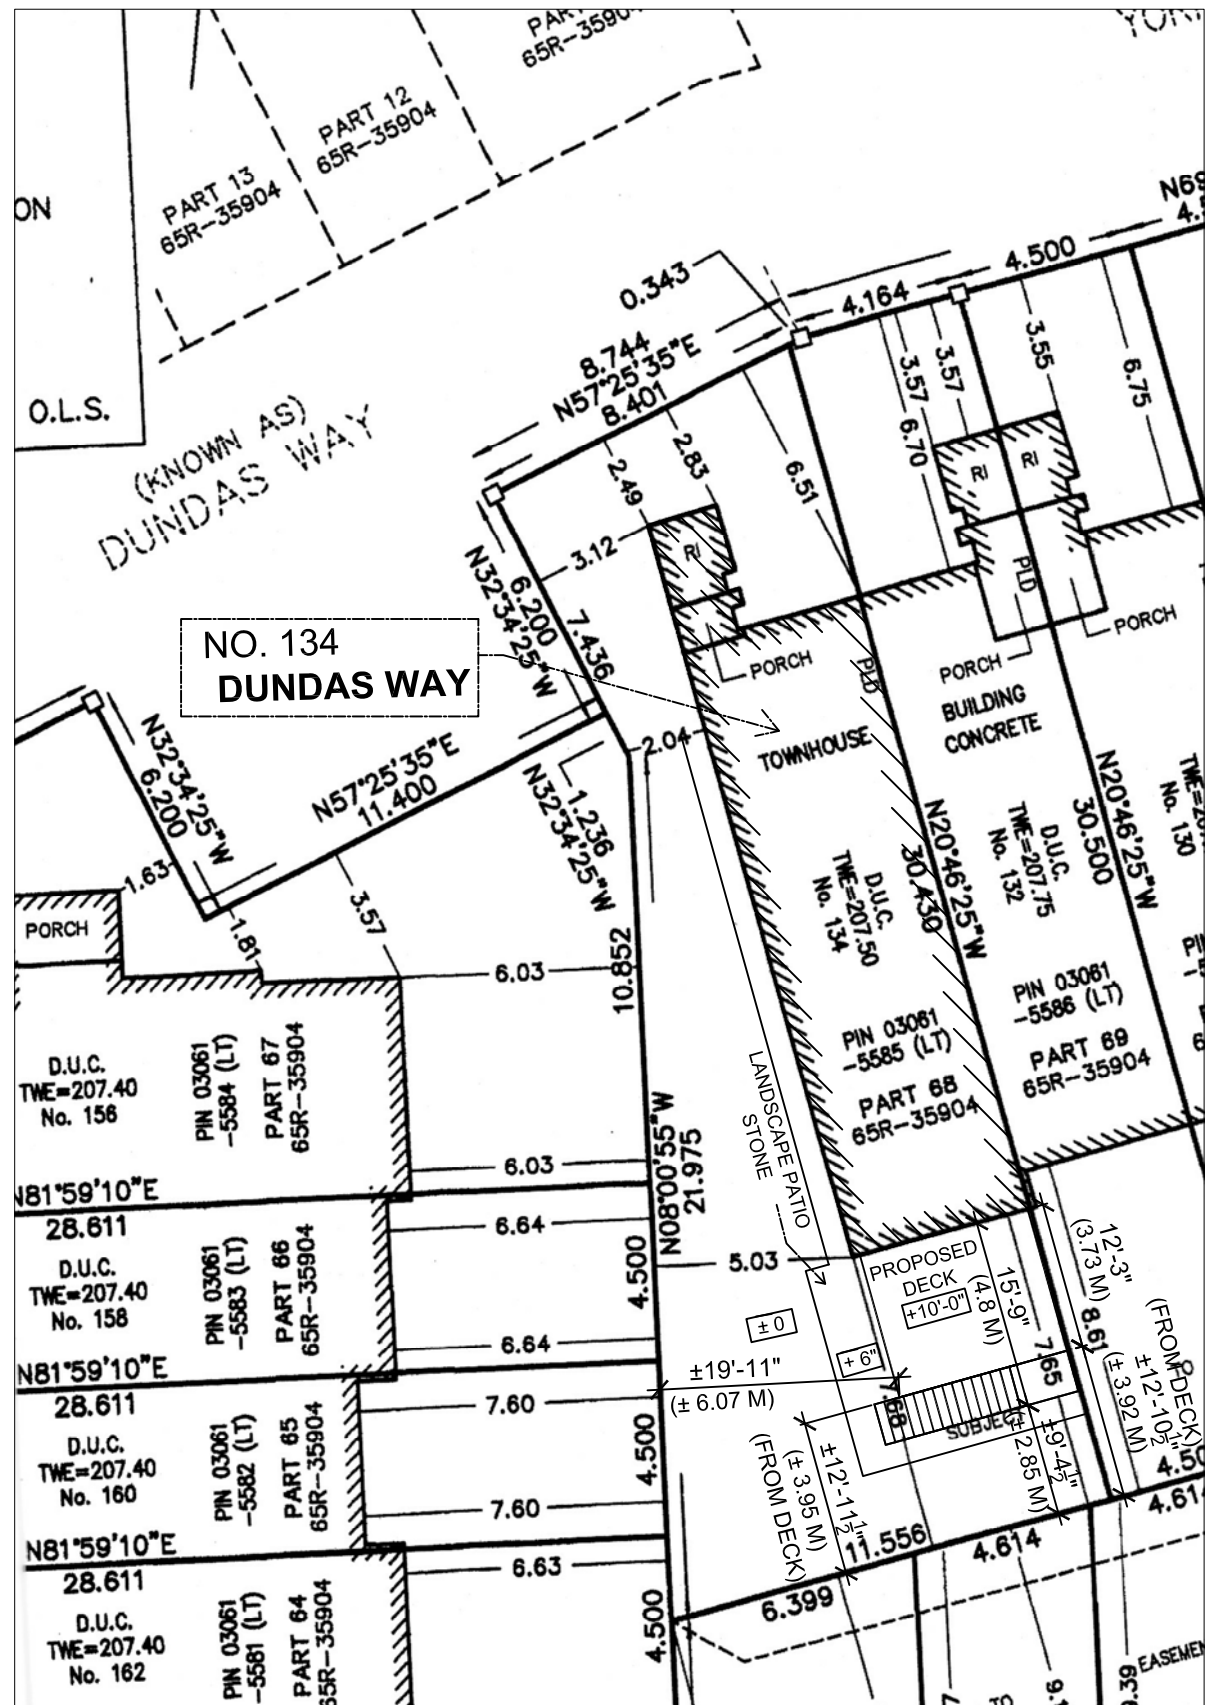


SURVEYOR'S REAL PROPERTY REPORT
 PART 1 PLAN OF
 PART OF BLOCK 1
 PLAN 65M-4454
 CITY OF MARKHAM
 REGIONAL MUNICIPALITY OF YORK

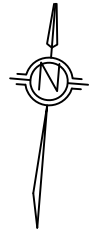

2 FRONT ELEVATION
 A1.0 SCALE: 3/16"=1'-0"

DECK AREA -
DECK177.62 SQFT (16.5 SQM)
STAIRS..... 58.36 SQFT (5.4 SQM)
TOTAL AREA 235.98 SQFT (21.9 SQM)



1 SITE PLAN
 A1.0 SCALE: 1/16"=1'-0"

NOTE:
 SITE PLAN INFORMATION TAKEN FROM
 SURVEY PLAN # 1966894
 PREPARED BY KRCMAR SURVEYORS LTD. (OLS),
 1137 CENTRE STREET, THORNHILL ON L4J 3M6
 DATED AUGUST 18, 2016



BATTAGLIA ARCHITECT INC.
 1050 McNICOLL AVE., UNIT 14
 SCARBOROUGH, ONT.
 M1W 2L8
 TEL.: (416) 492-7772

PROPOSED DECK AT 134 DUNDAS WAY, MARKHAM, ONTARIO	DRAWING SITE PLAN & FRONT ELEVATION
DATE: MAY 2021	DRAWING No A1.0
SCALE: AS SHOWN	
DRAWN: SAM P.	

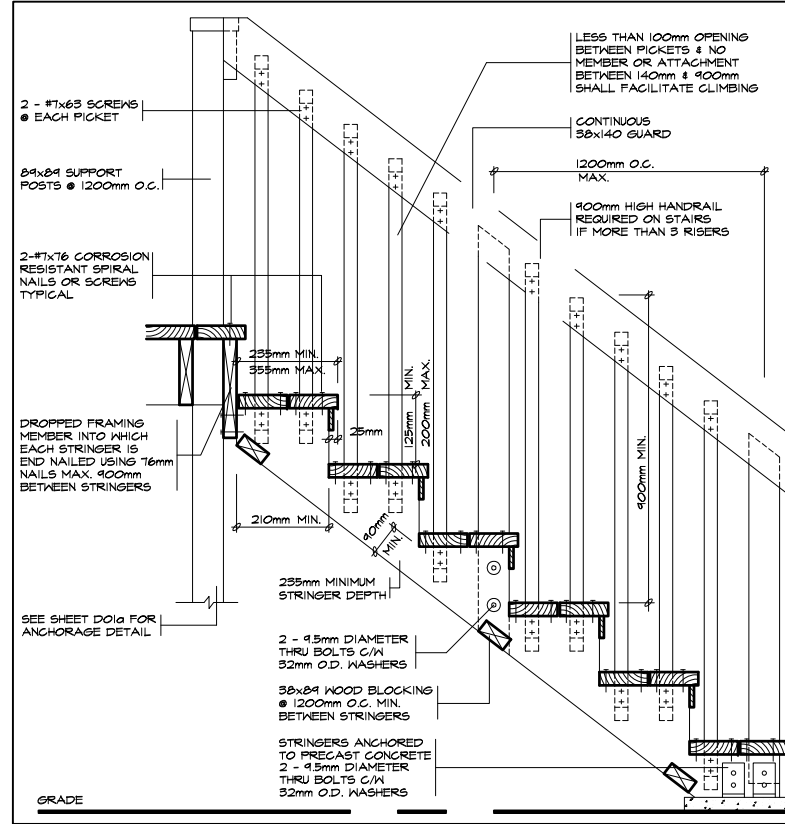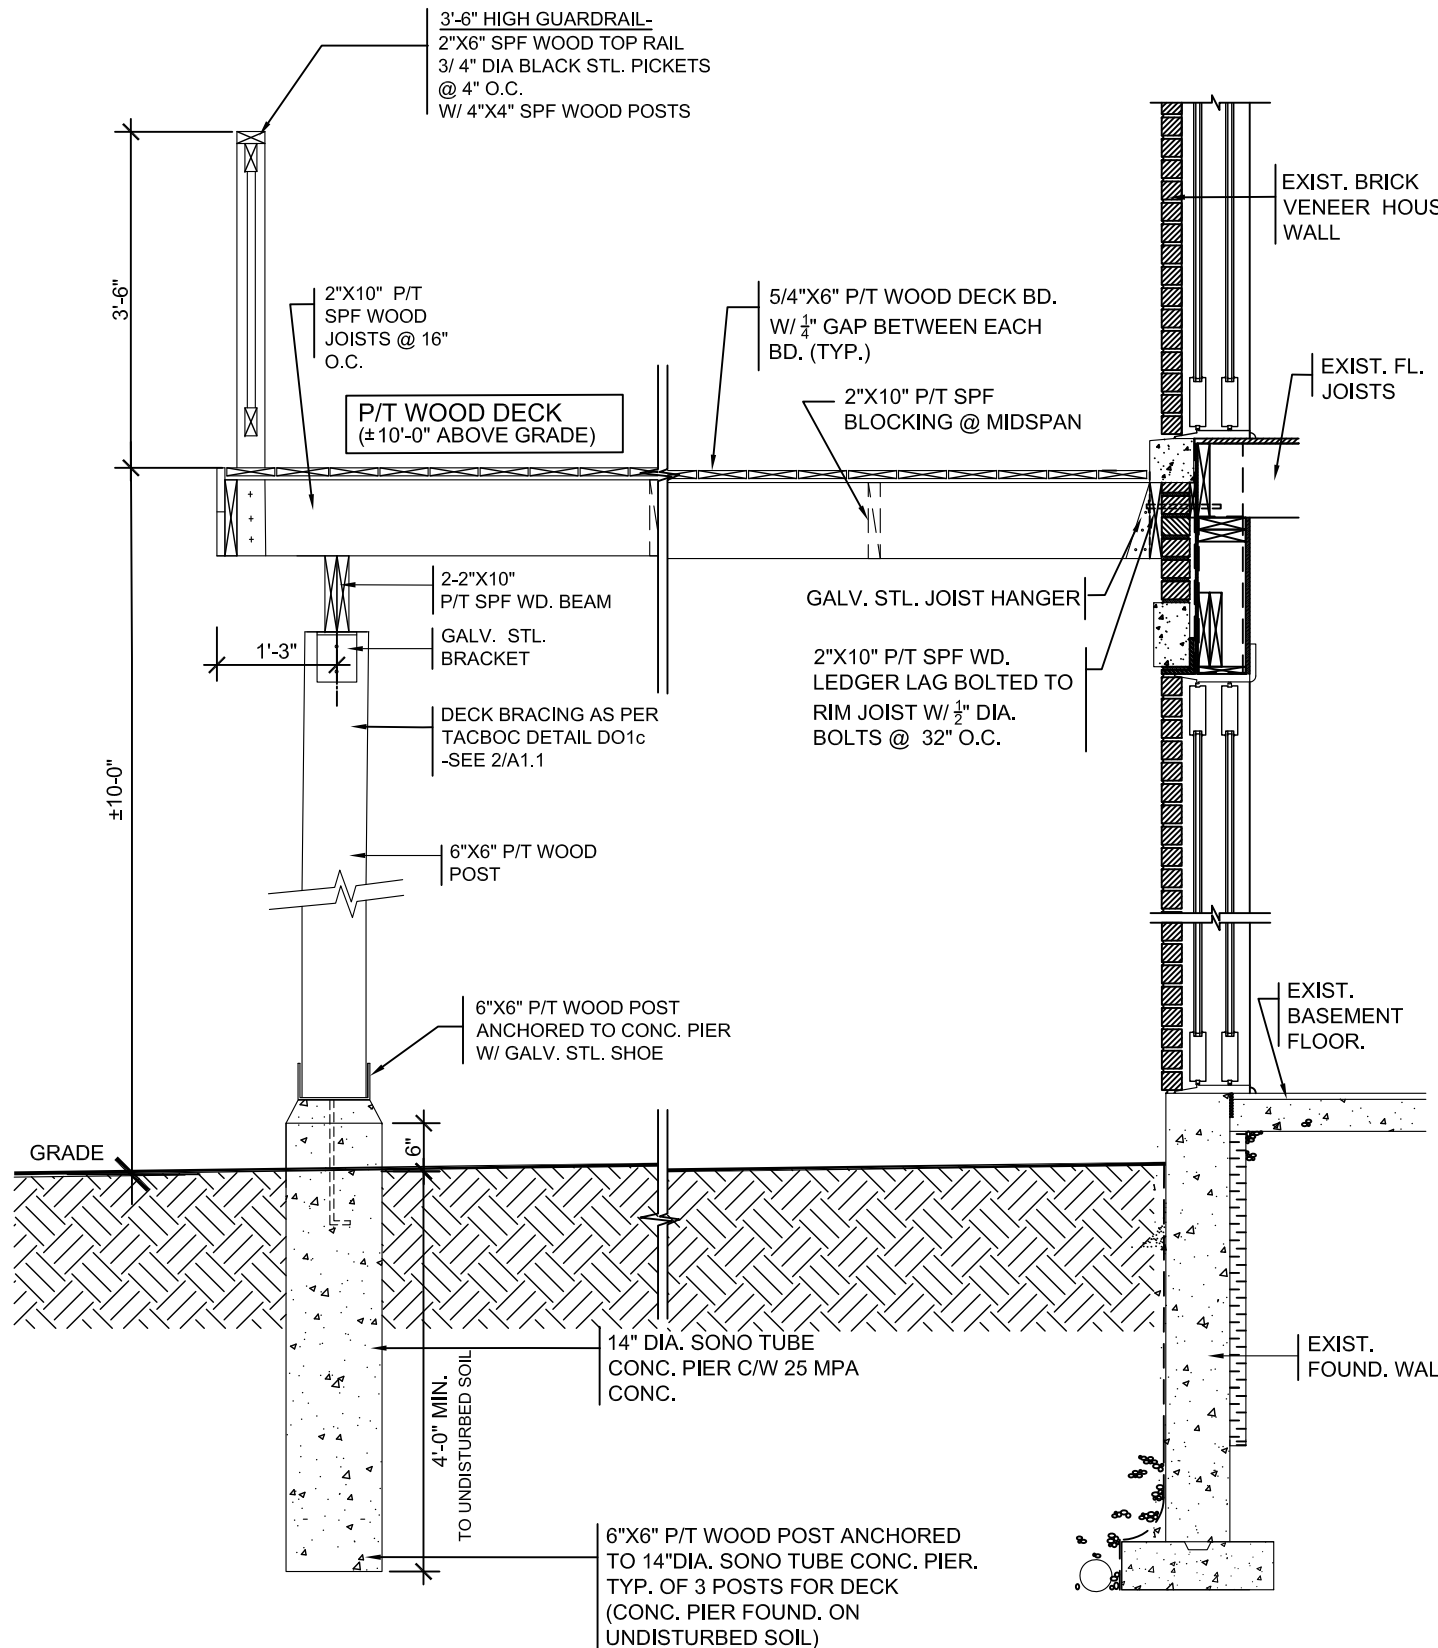

2 TACBOC DETAIL- DO1c - STAIR SECTION
A4.1 N.T.S.

1 SECTION DETAIL
A4.1 SCALE: 1/2"=1'-0"



BATTAGLIA ARCHITECT INC.
1050 McNICOLL AVE., UNIT 14
SCARBOROUGH, ONT.
M1W 2L8
TEL.: (416) 492-7772

PROJECT PROPOSED DECK AT 134 DUNDAS WAY, MARKHAM, ONTARIO	DRAWING SECTION DETAILS
DATE: MAY 2021	DRAWING No A4.1
SCALE: AS SHOWN	
DRAWN: SAM P.	